



RLT 01

3 BEDROOM
2 BATH & 2 POWDER


GROUND A

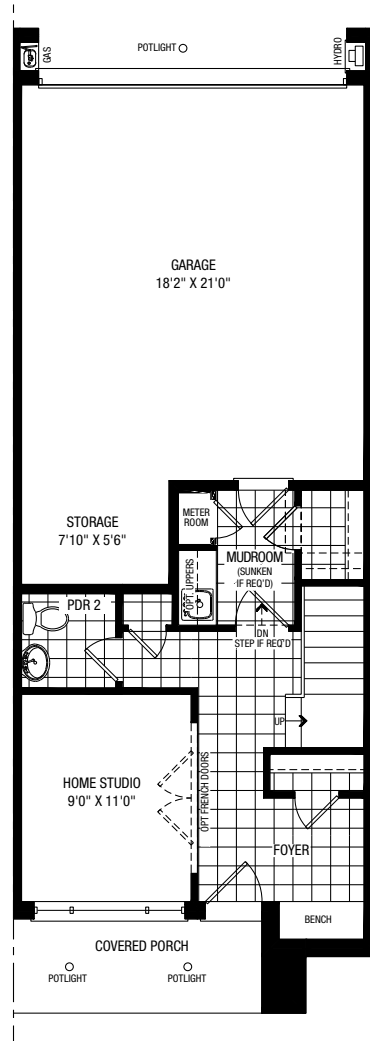


OPT. GROUND A

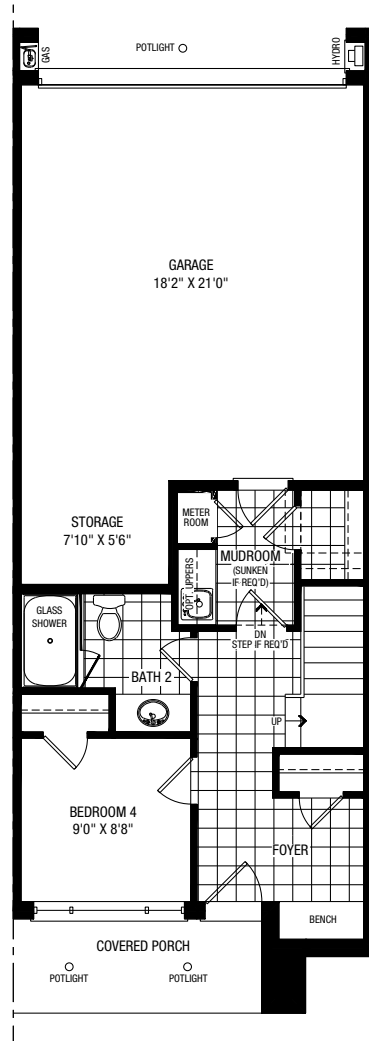


MAIN A

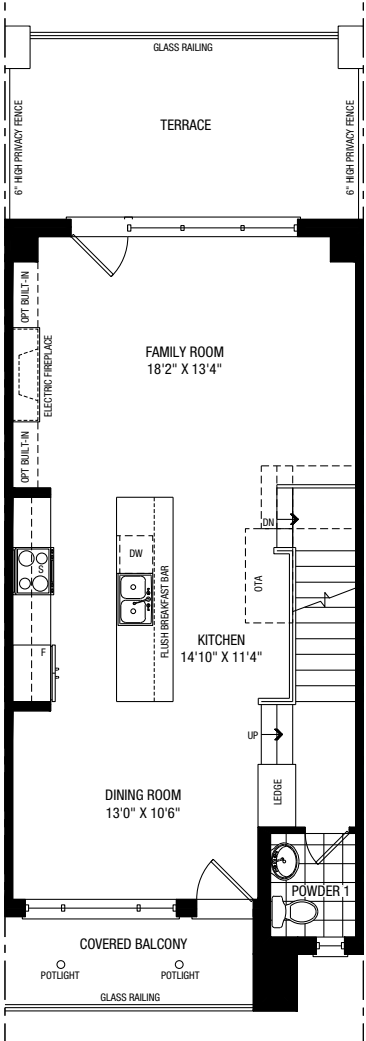


THIRD A

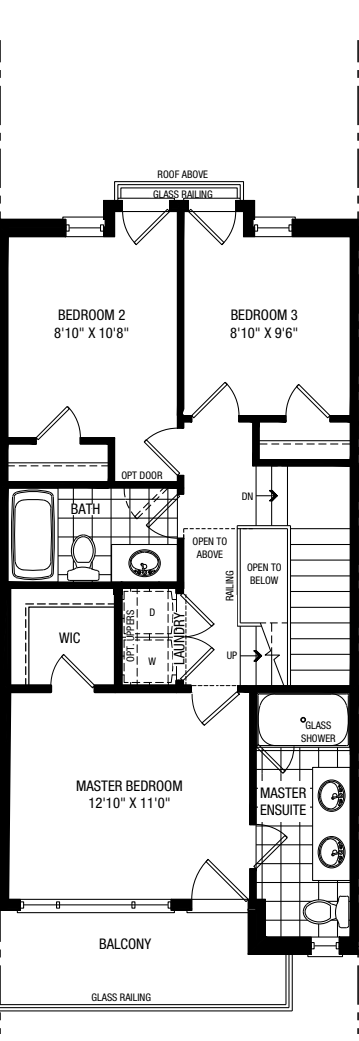


TERRACE A

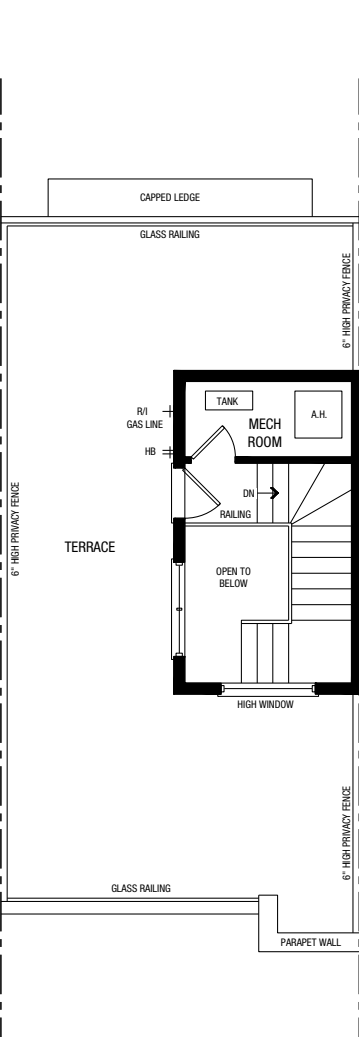


TERRACE BLOCK 21 UNITS
135 & 136 A

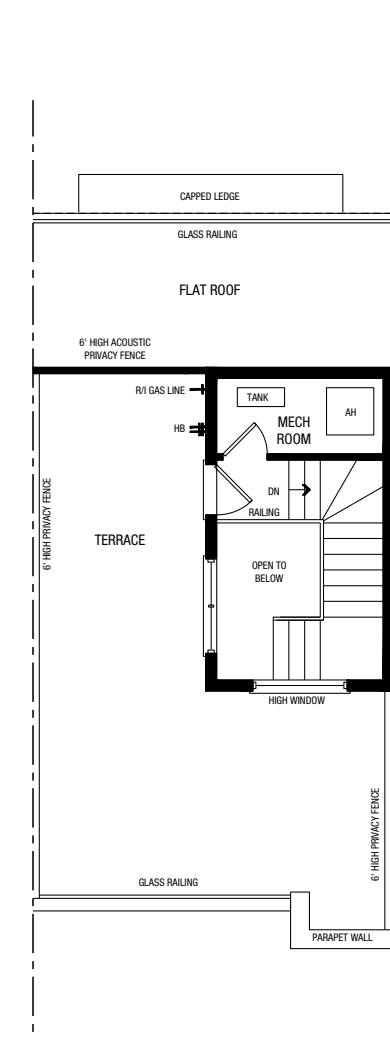


TERRACE BLOCK 14 UNITS
81 & 82 A

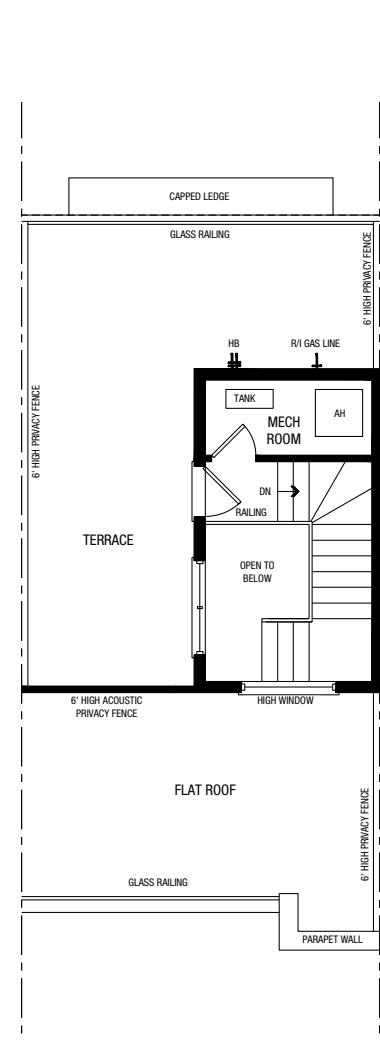


PARTIAL GROUND B

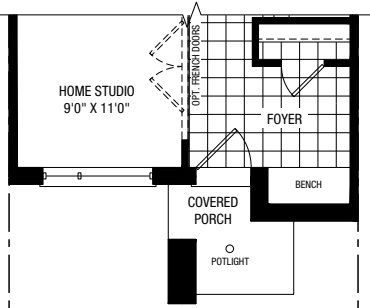


PARTIAL OPT. GROUND B

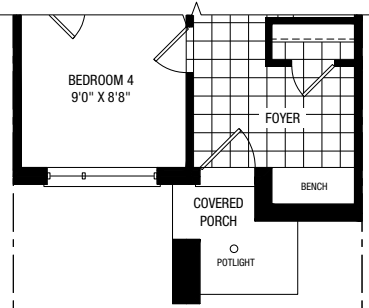


PARTIAL MAIN B

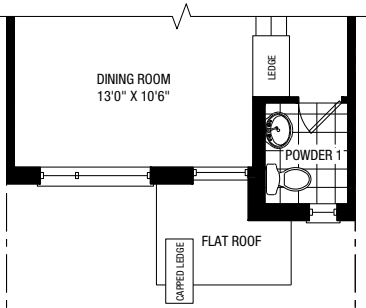

PARTIAL THIRD B

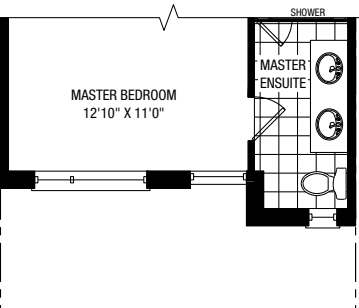

PARTIAL TERRACE B

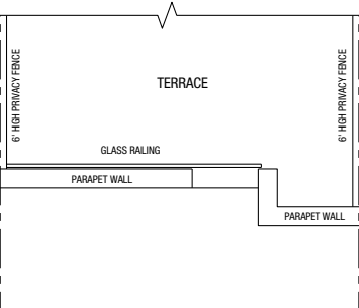


Plan is not to scale and all illustrations are artist concept only. Dimensions, specifications, layouts and materials are approximate only and are subject to change without notice. Tile patterns may vary. Window size and location may vary. Actual usable floor space may vary from stated floor area. Bulkheads required for mechanical purposes such as kitchen and washroom exhausts and heating and cooling ducts have not been indicated. Balcony location(s) and sizes vary per floor. Furniture and islands shown are displayed for illustration purposes only and are not included in the sale price. Suites are sold unfurnished. E.&O.E.


RLT 02

3 BEDROOM
2 BATH & 2 POWDER


GROUND A

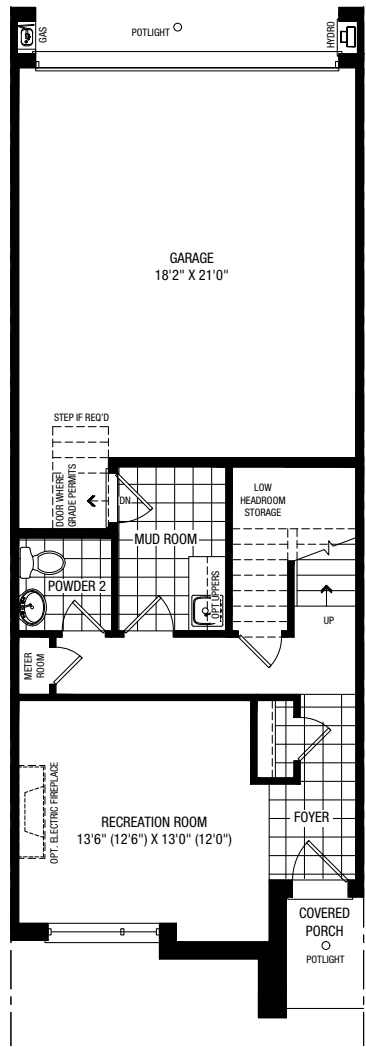


OPT. GROUND A

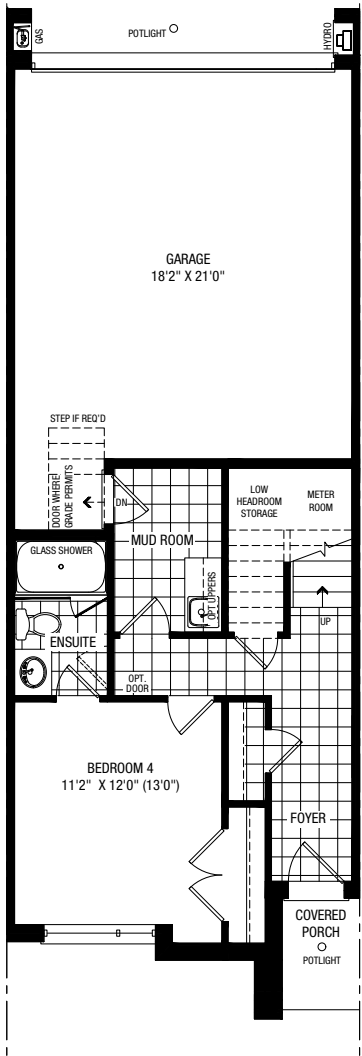


MAIN A

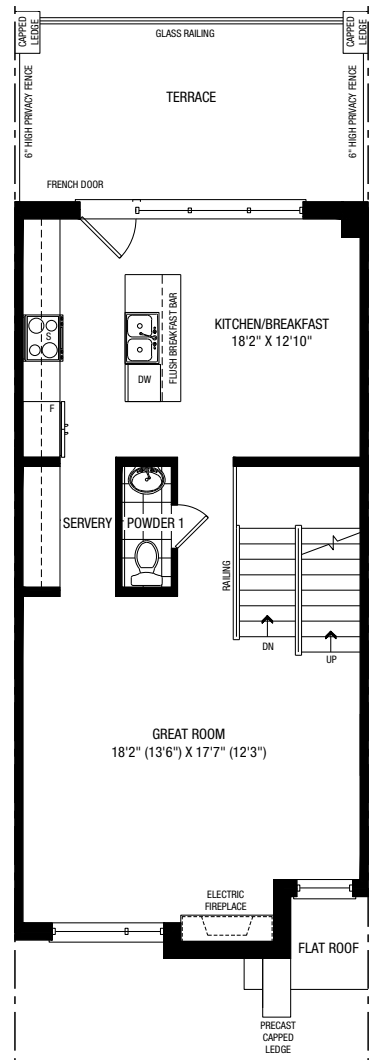


THIRD A

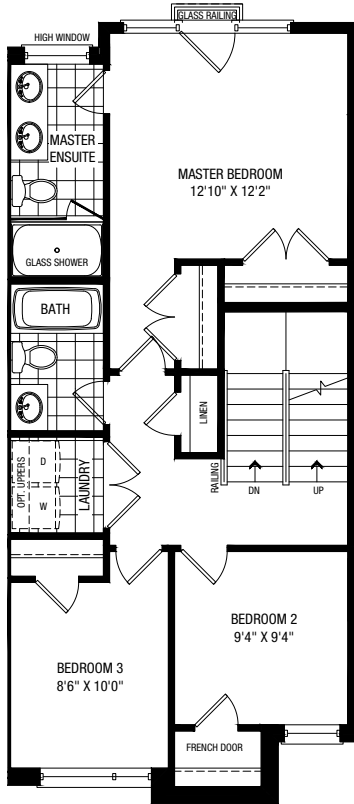


TERRACE A

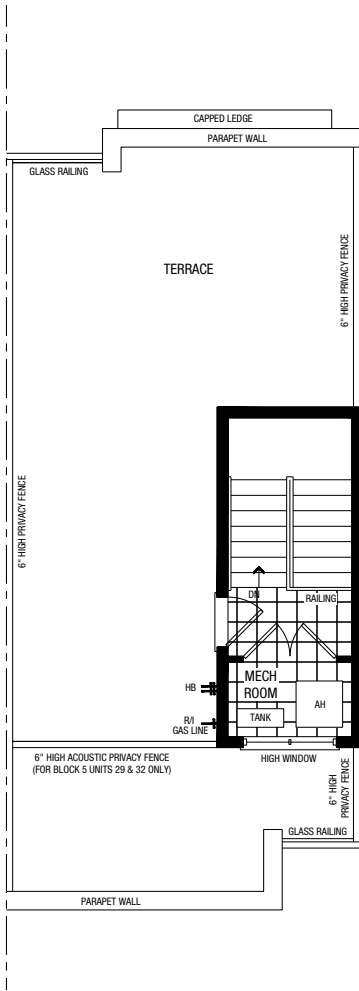


PARTIAL GROUND B

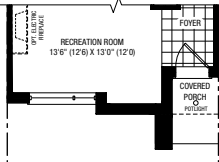


PARTIAL GROUND 'C'

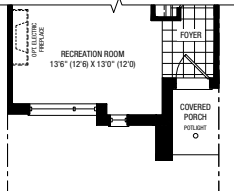


PARTIAL OPT.GROUND B

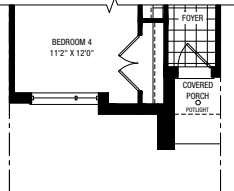


PARTIAL OPT. GROUND 'C'

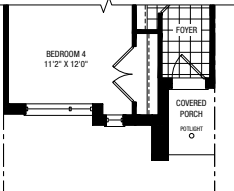


PARTIAL MAIN B

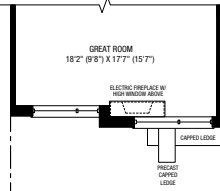


PARTIAL MAIN 'C'

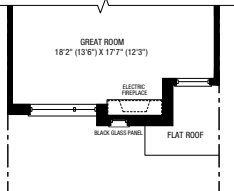


PARTIAL THIRD B

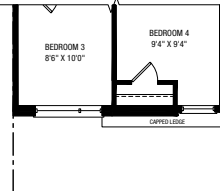


PARTIAL THIRD 'C'

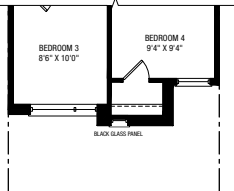

PARTIAL TERRACE B

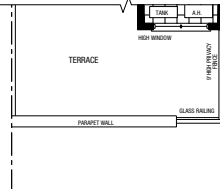

PARTIAL TERRACE 'C'

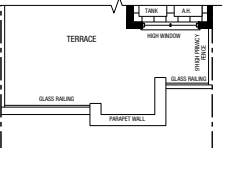


Plan is not to scale and all illustrations are artist concept only. Dimensions, specifications, layouts and materials are approximate only and are subject to change without notice. Tile patterns may vary. Window size and location may vary. Actual usable floor space may vary from stated floor area. Bulkheads required for mechanical purposes such as kitchen and washroom exhausts and heating and cooling ducts have not been indicated. Balcony location(s) and sizes vary per floor. Furniture and islands shown are displayed for illustration purposes only and are not included in the sale price. Suites are sold unfurnished. E.&O.E.


RLT 03

3 BEDROOM
2 BATH & 2 POWDER


GROUND A

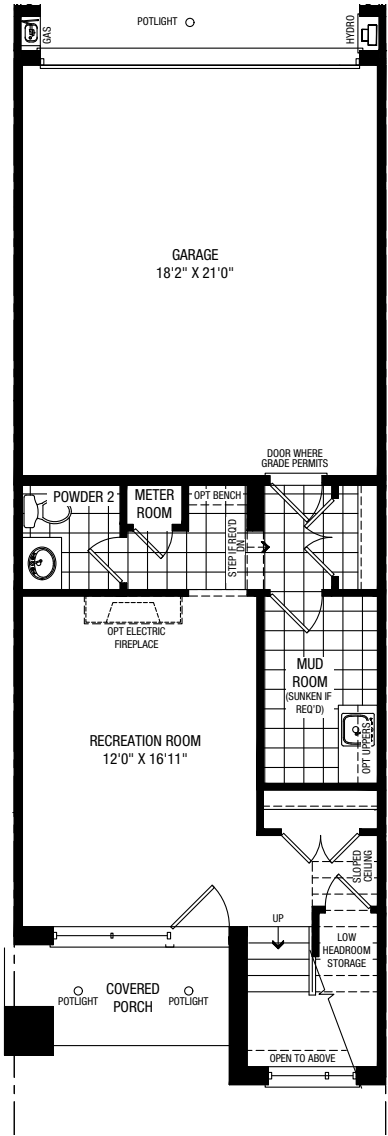


OPT. GROUND A

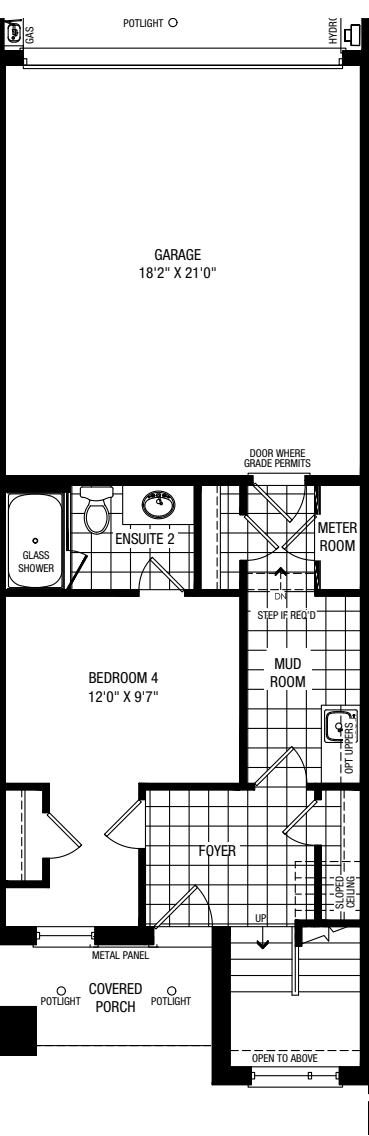


MAIN A

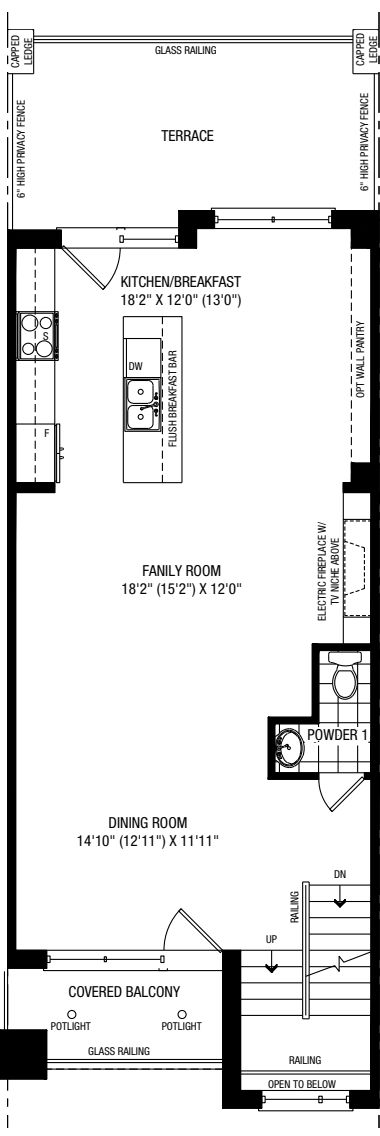


THIRD A

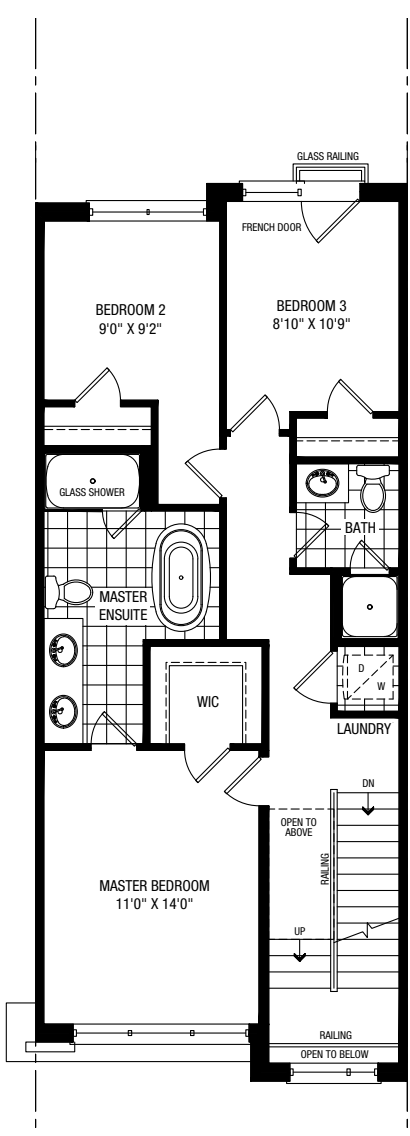


TERRACE A

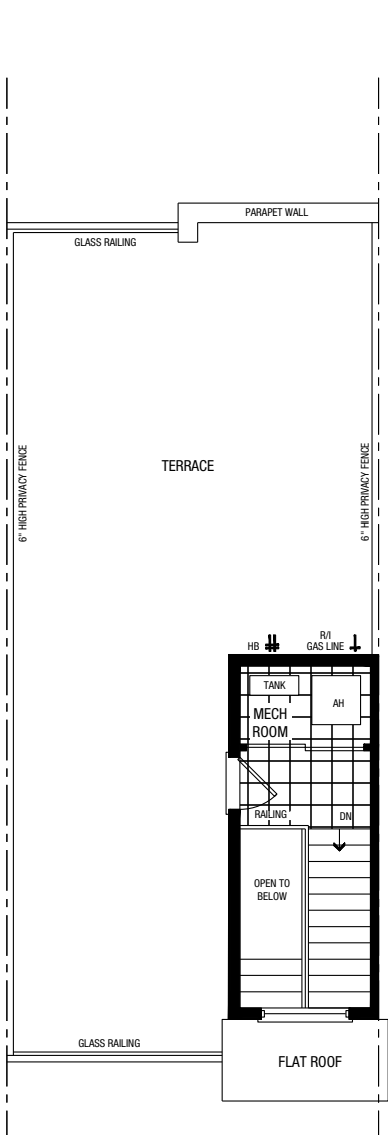


TERRACE BLOCK 21
UNIT 137 A & 134 A

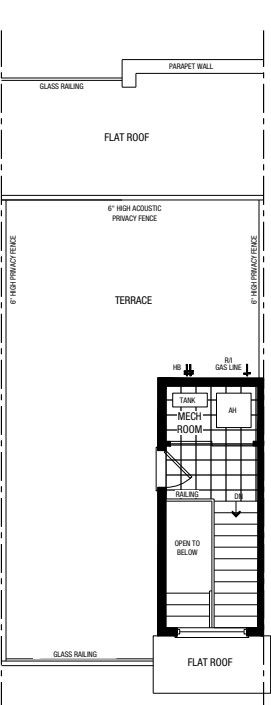


TERRACE BLOCK 14 UNIT
83 A

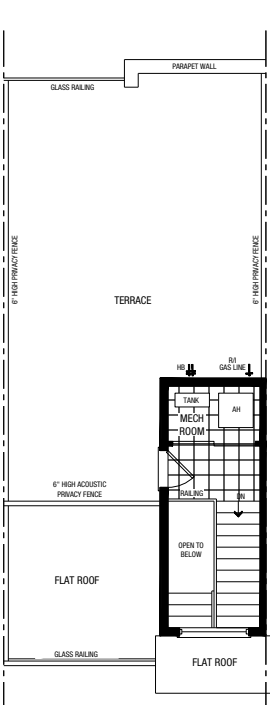


PARTIAL GROUND B

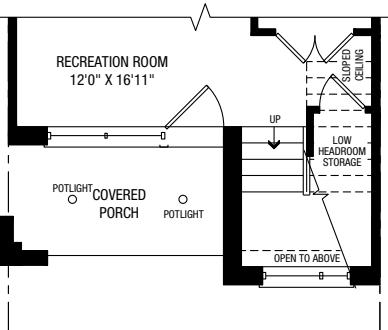


PARTIAL OPT. GROUND B

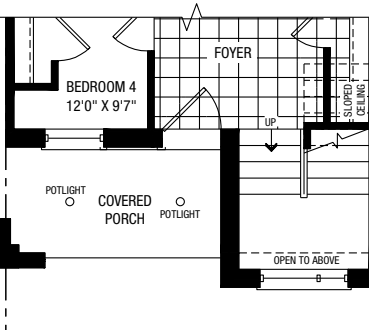


PARTIAL MAIN B

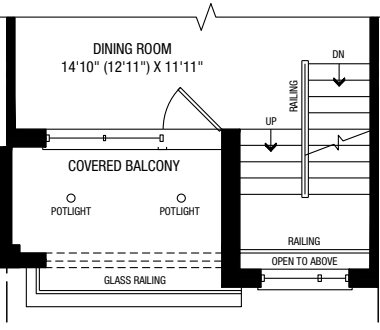


PARTIAL THIRD B

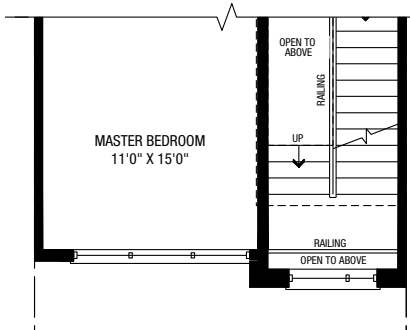


PARTIAL TERRACE B

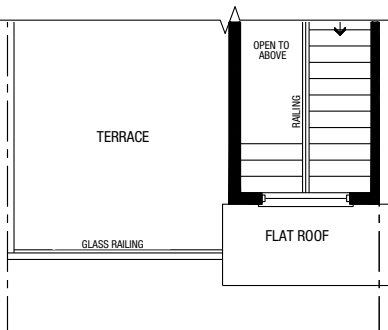

TERRACE BLOCK 13 UNITS
77 & 78 B

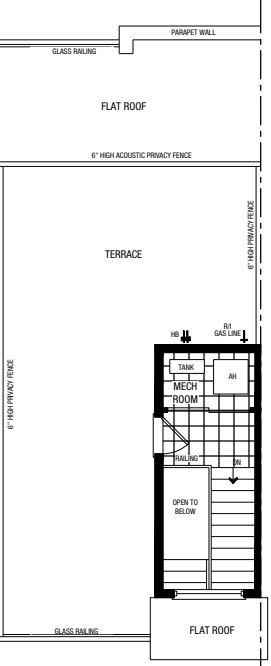

TERRACE BLOCK 5
UNIT 28 B

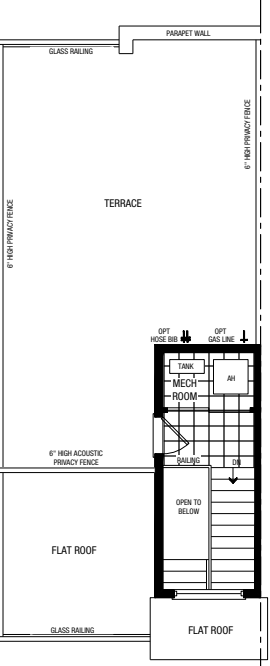


Plan is not to scale and all illustrations are artist concept only. Dimensions, specifications, layouts and materials are approximate only and are subject to change without notice. Tile patterns may vary. Window size and location may vary. Actual usable floor space may vary from stated floor area. Bulkheads required for mechanical purposes such as kitchen and washroom exhausts and heating and cooling ducts have not been indicated. Balcony location(s) and sizes vary per floor. Furniture and islands shown are displayed for illustration purposes only and are not included in the sale price. Suites are sold unfurnished. E.&O.E.


RLT-03 - CORNER A

BLOCK 8 UNIT 51
3 BEDROOM
2 BATH & 2 POWDER


GROUND A

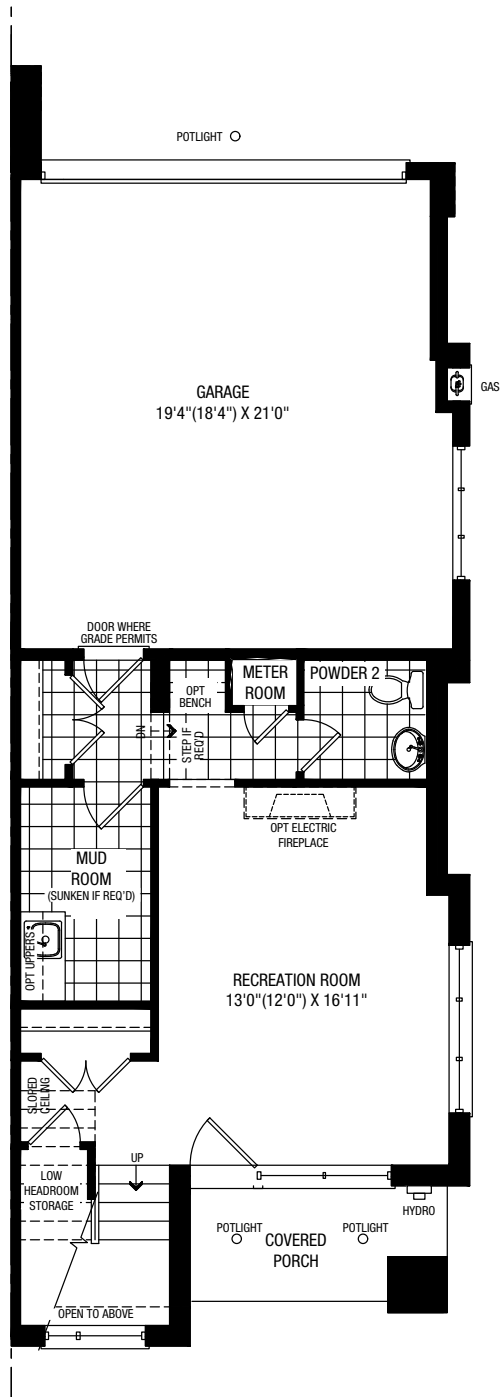


OPT. GROUND A

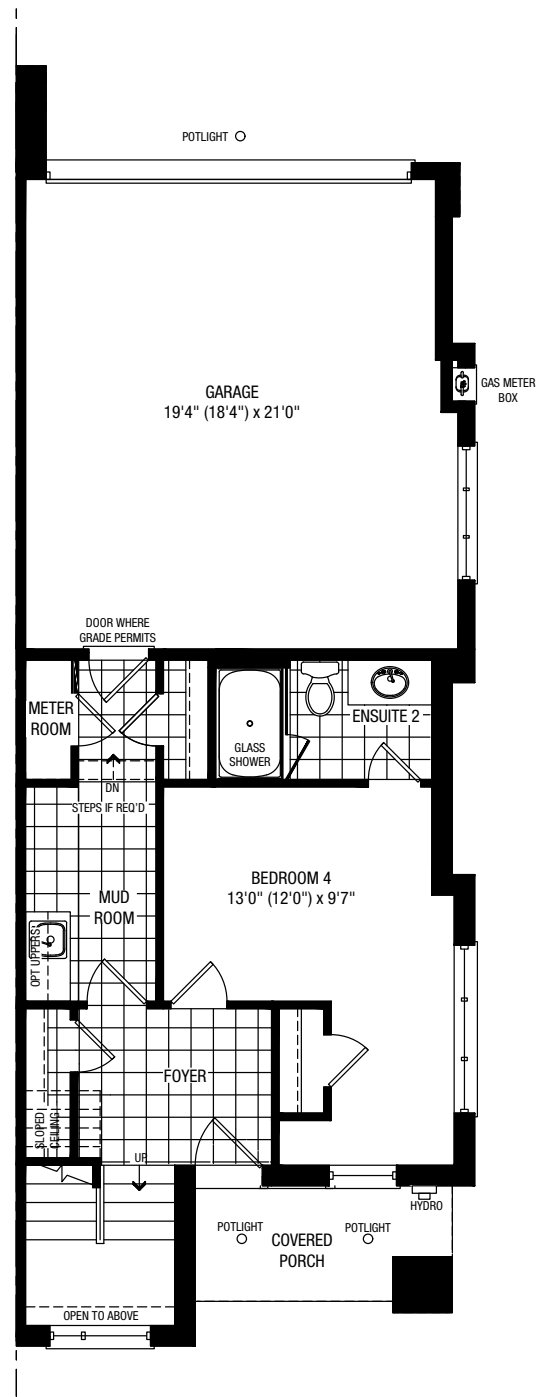


MAIN A

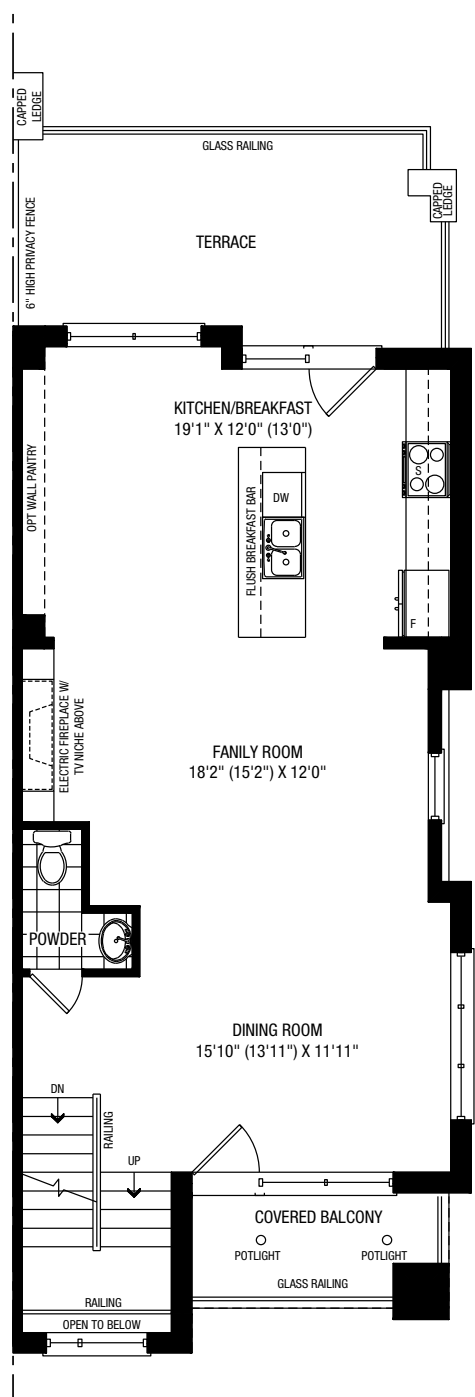

THIRD A

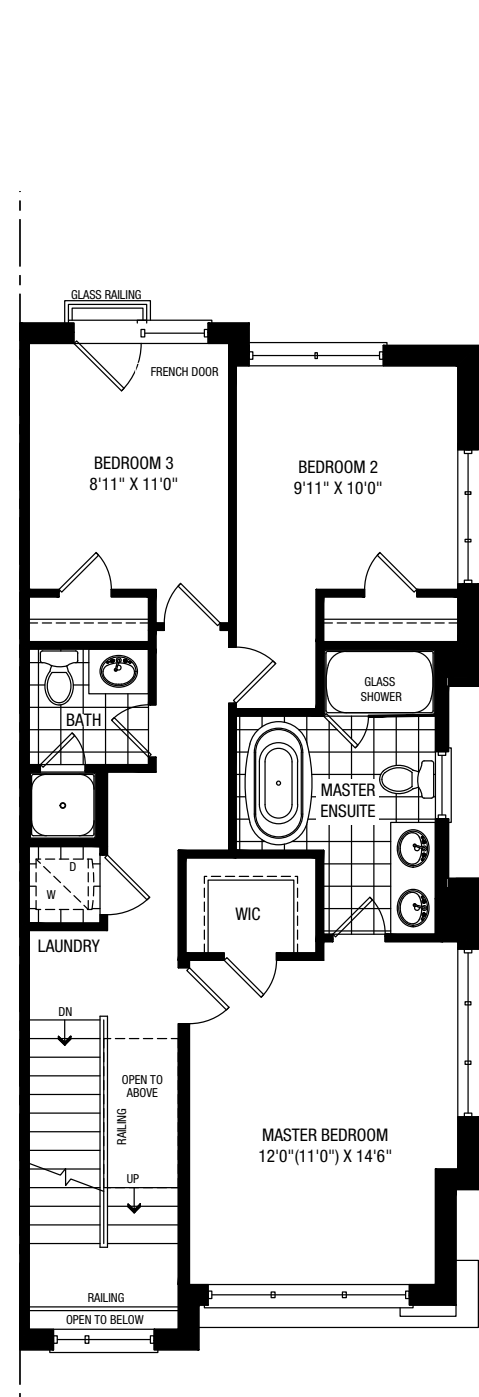

TERRACE A

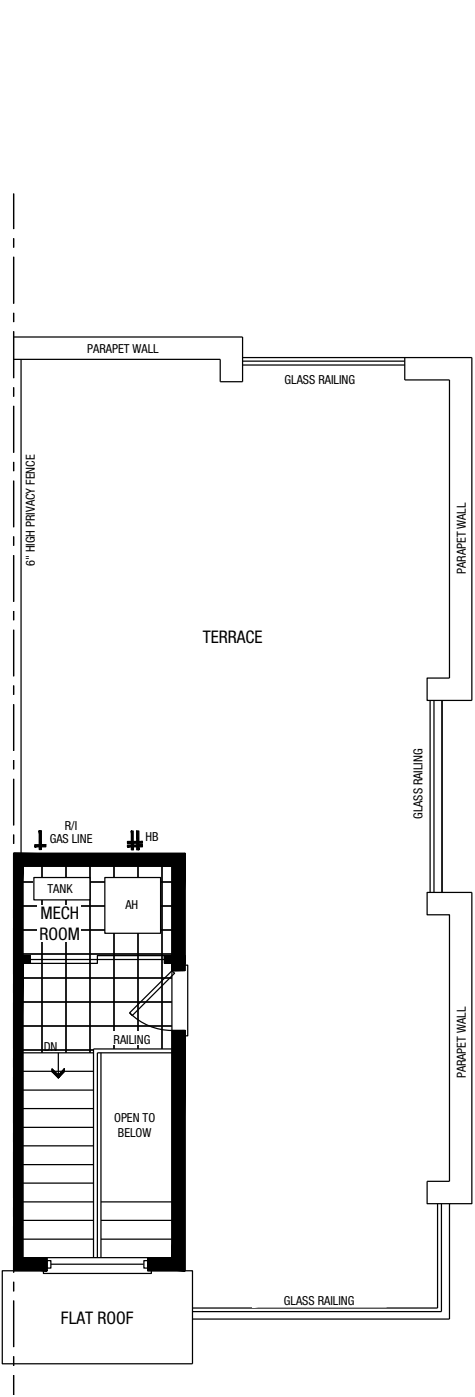


Plan is not to scale and all illustrations are artist concept only. Dimensions, specifications, layouts and materials are approximate only and are subject to change without notice. Tile patterns may vary. Window size and location may vary. Actual usable floor space may vary from stated floor area. Bulkheads required for mechanical purposes such as kitchen and washroom exhausts and heating and cooling ducts have not been indicated. Balcony location(s) and sizes vary per floor. Furniture and islands shown are displayed for illustration purposes only and are not included in the sale price. Suites are sold unfurnished. E.&O.E.


RLT-03 - CORNER B

BLOCK 9 UNIT 52
3 BEDROOM
2 BATH & 2 POWDER


GROUND B

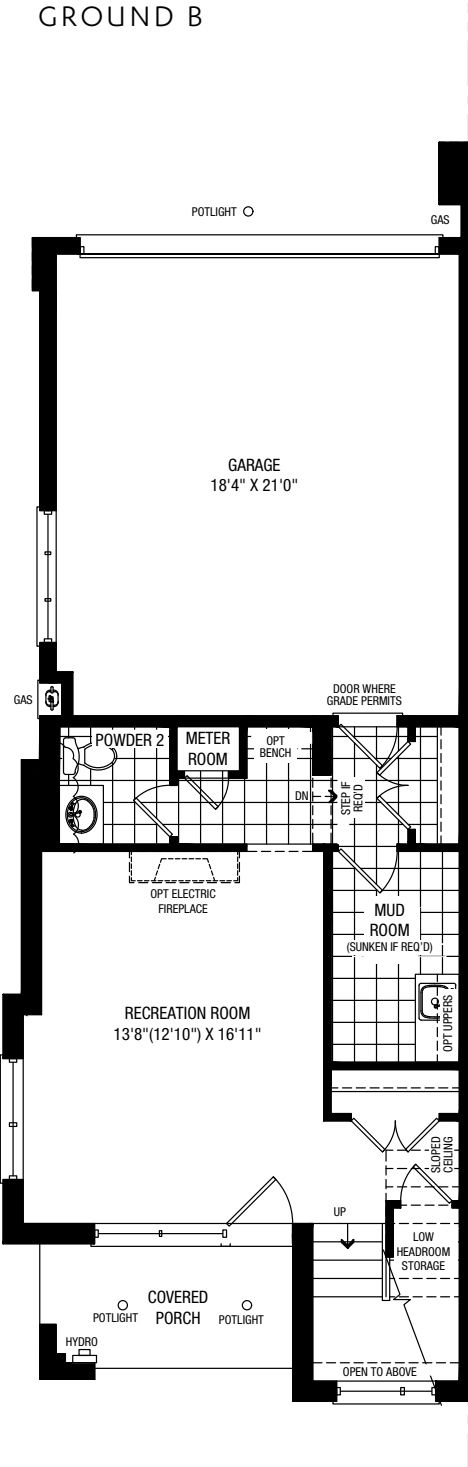


OPT. GROUND B

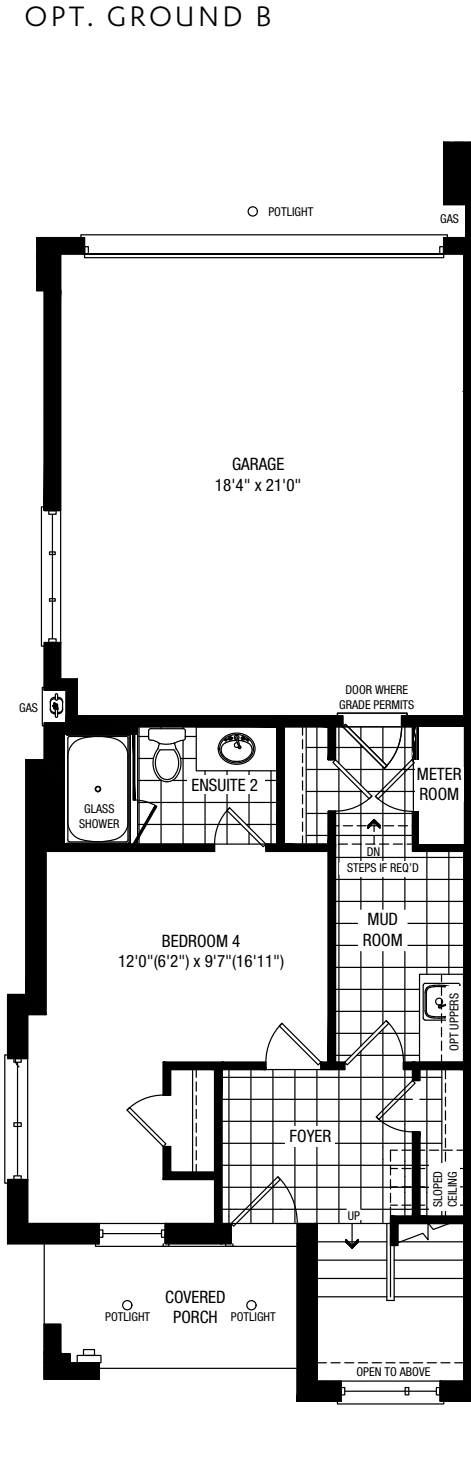


MAIN B

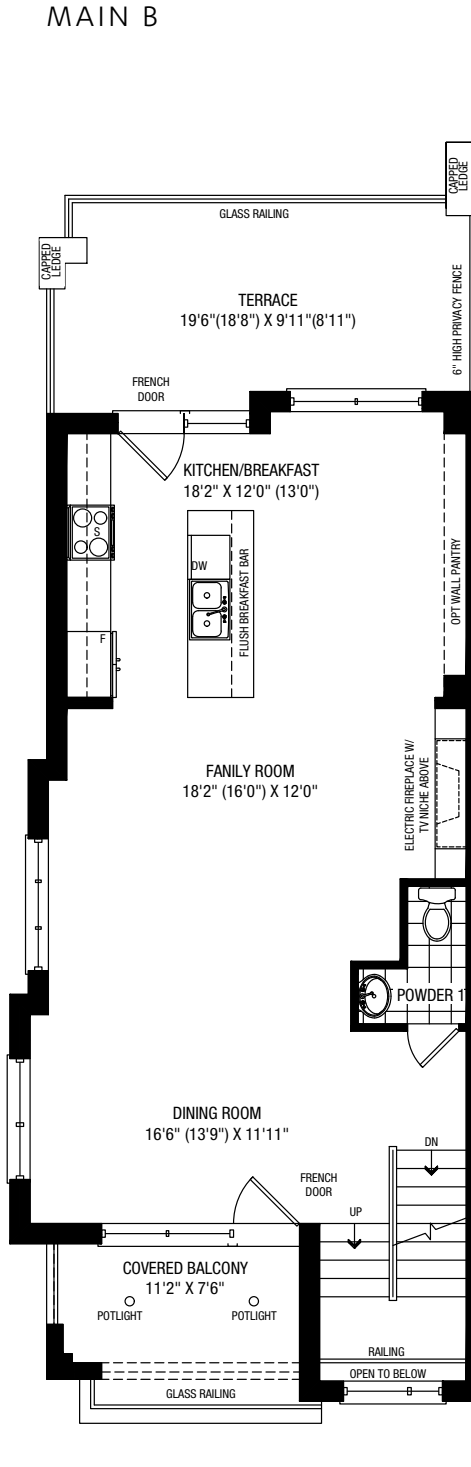

THIRD B

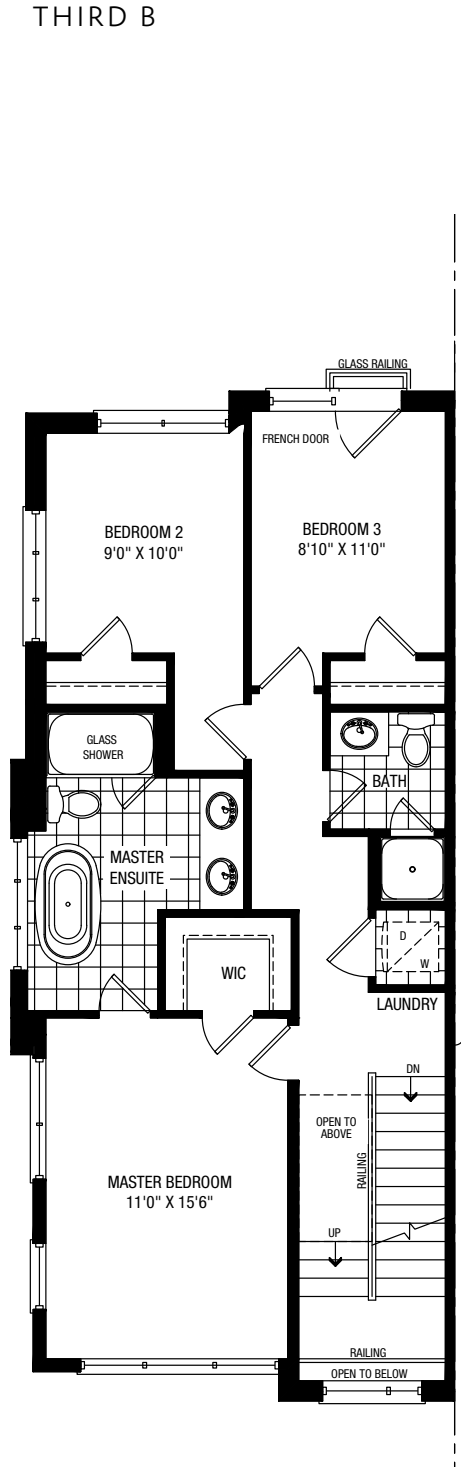

TERRACE B

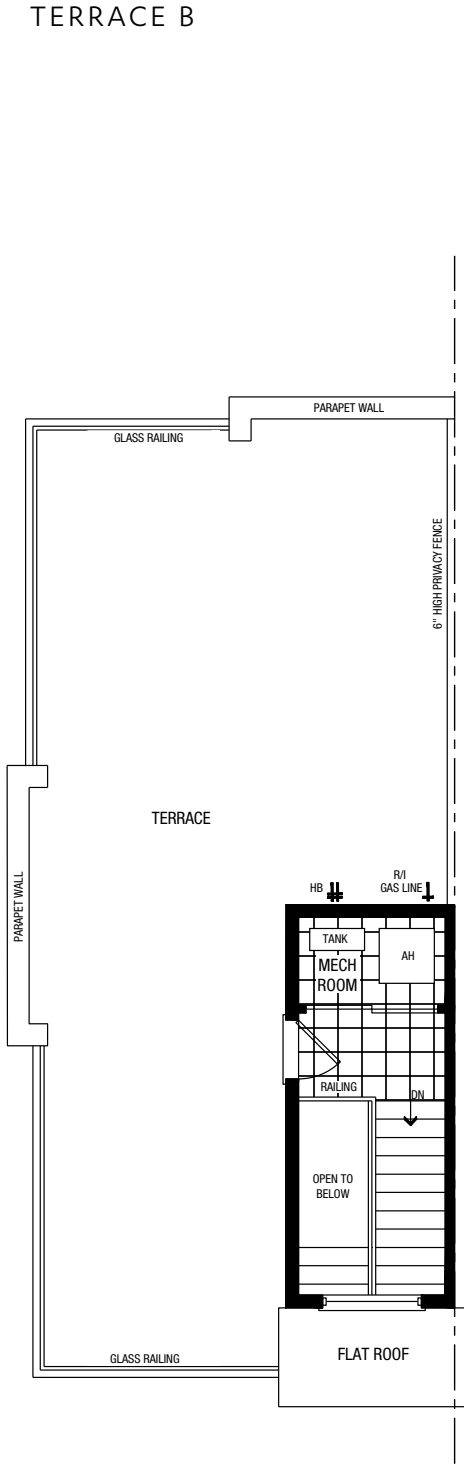


Plan is not to scale and all illustrations are artist concept only. Dimensions, specifications, layouts and materials are approximate only and are subject to change without notice. Tile patterns may vary. Window size and location may vary. Actual usable floor space may vary from stated floor area. Bulkheads required for mechanical purposes such as kitchen and washroom exhausts and heating and cooling ducts have not been indicated. Balcony location(s) and sizes vary per floor. Furniture and islands shown are displayed for illustration purposes only and are not included in the sale price. Suites are sold unfurnished. E.&O.E.


RLT 04

3 BEDROOM
2 BATH & 2 POWDER


GROUND A

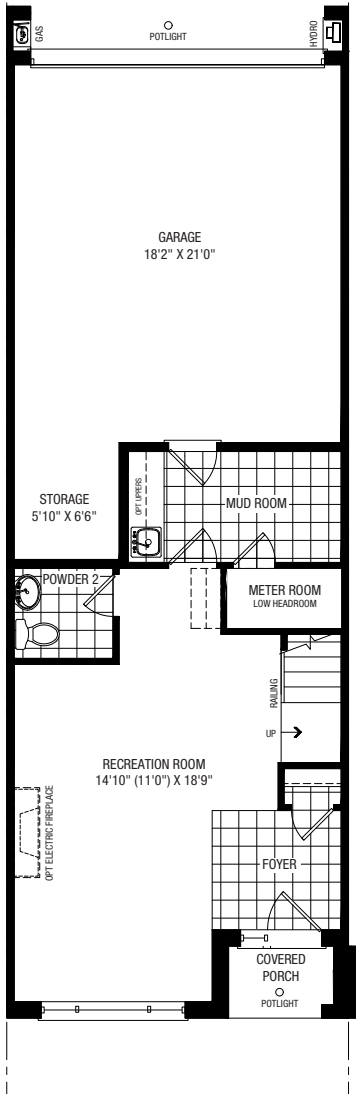


OPT. GROUND A

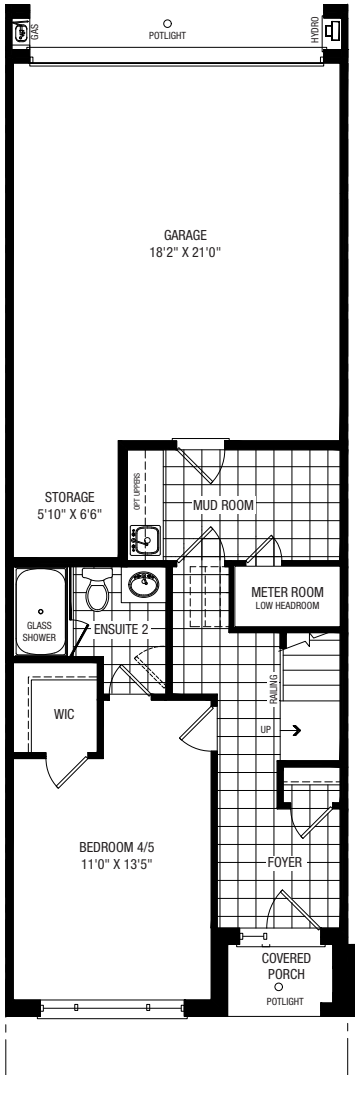


MAIN A

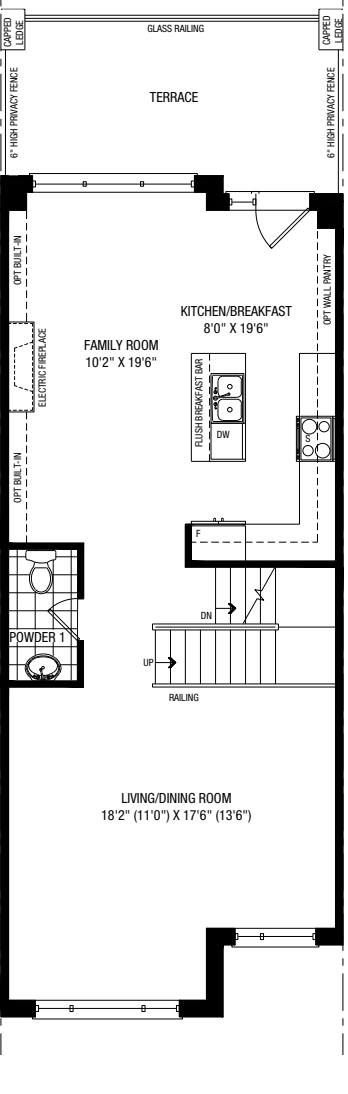


PARTIAL GROUND B

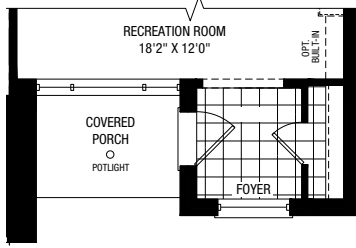


PARTIAL OPT. GROUND B

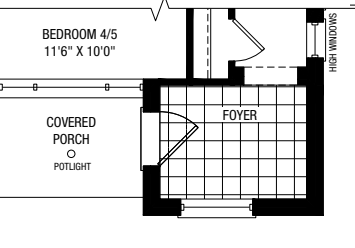


PARTIAL MAIN B

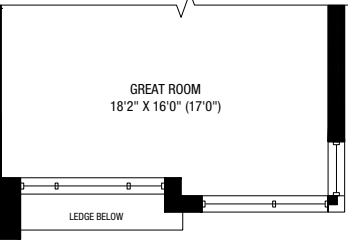


THIRD A

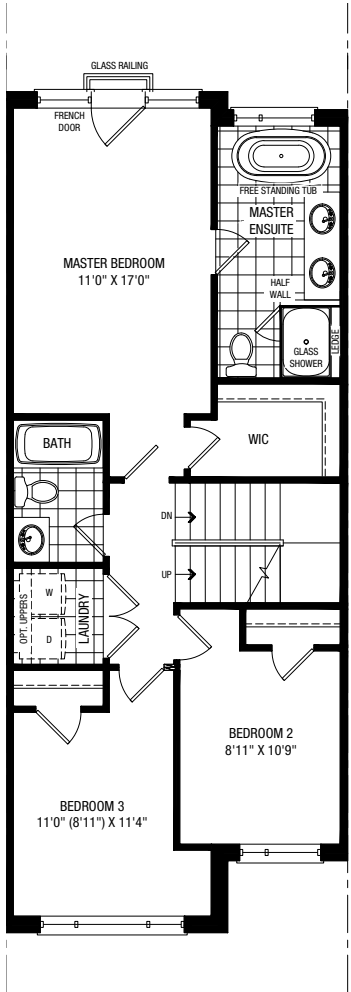


PARTIAL THIRD B

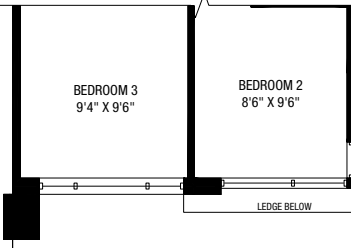


OPT. THIRD A

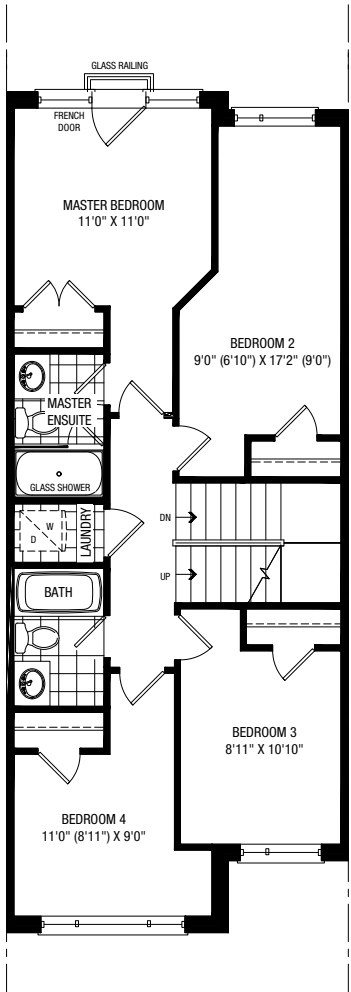


PARTIAL OPT. THIRD B

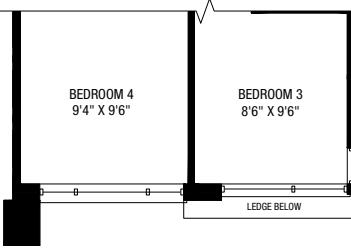


TERRACE A

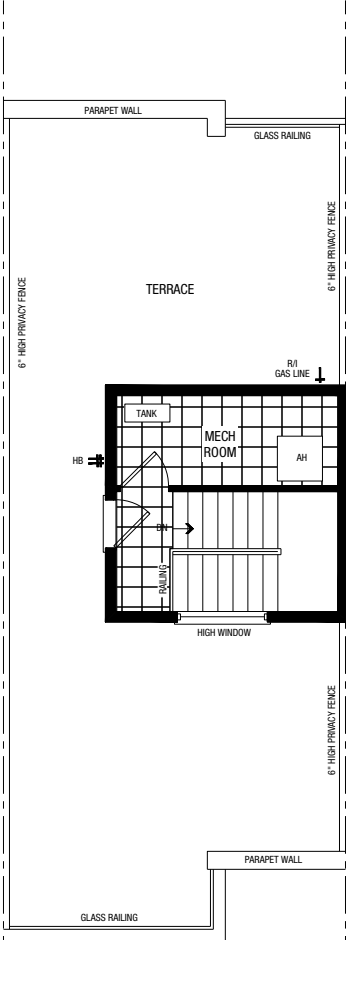

PARTIAL TERRACE B

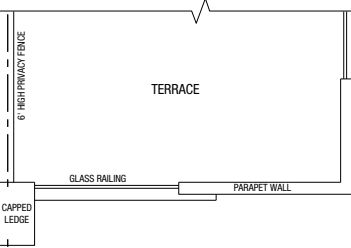


TERRACE BLOCK 5
UNITS 30 & 31 B

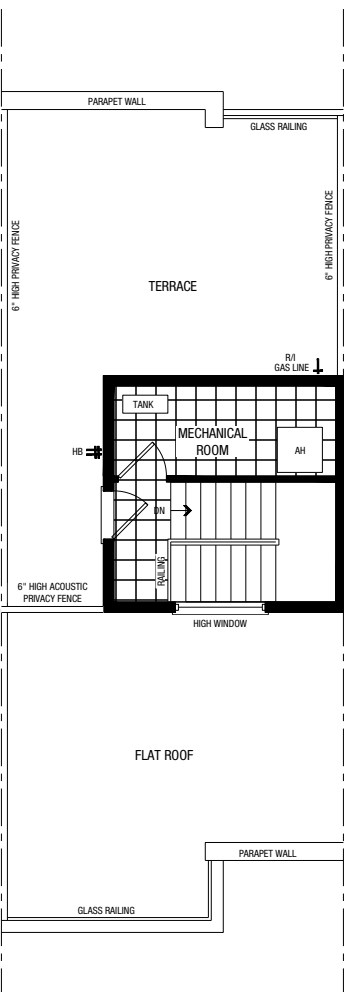

Plan is not to scale and all illustrations are artist concept only. Dimensions, specifications, layouts and materials are approximate only and are subject to change without notice. Tile patterns may vary. Window size and location may vary. Actual usable floor space may vary from stated floor area. Bulkheads required for mechanical purposes such as kitchen and washroom exhausts and heating and cooling ducts have not been indicated. Balcony location(s) and sizes vary per floor. Furniture and islands shown are displayed for illustration purposes only and are not included in the sale price. Suites are sold unfurnished. E.&O.E.


RLT-05 END

3 BEDROOM
2 BATH & 2 POWDER

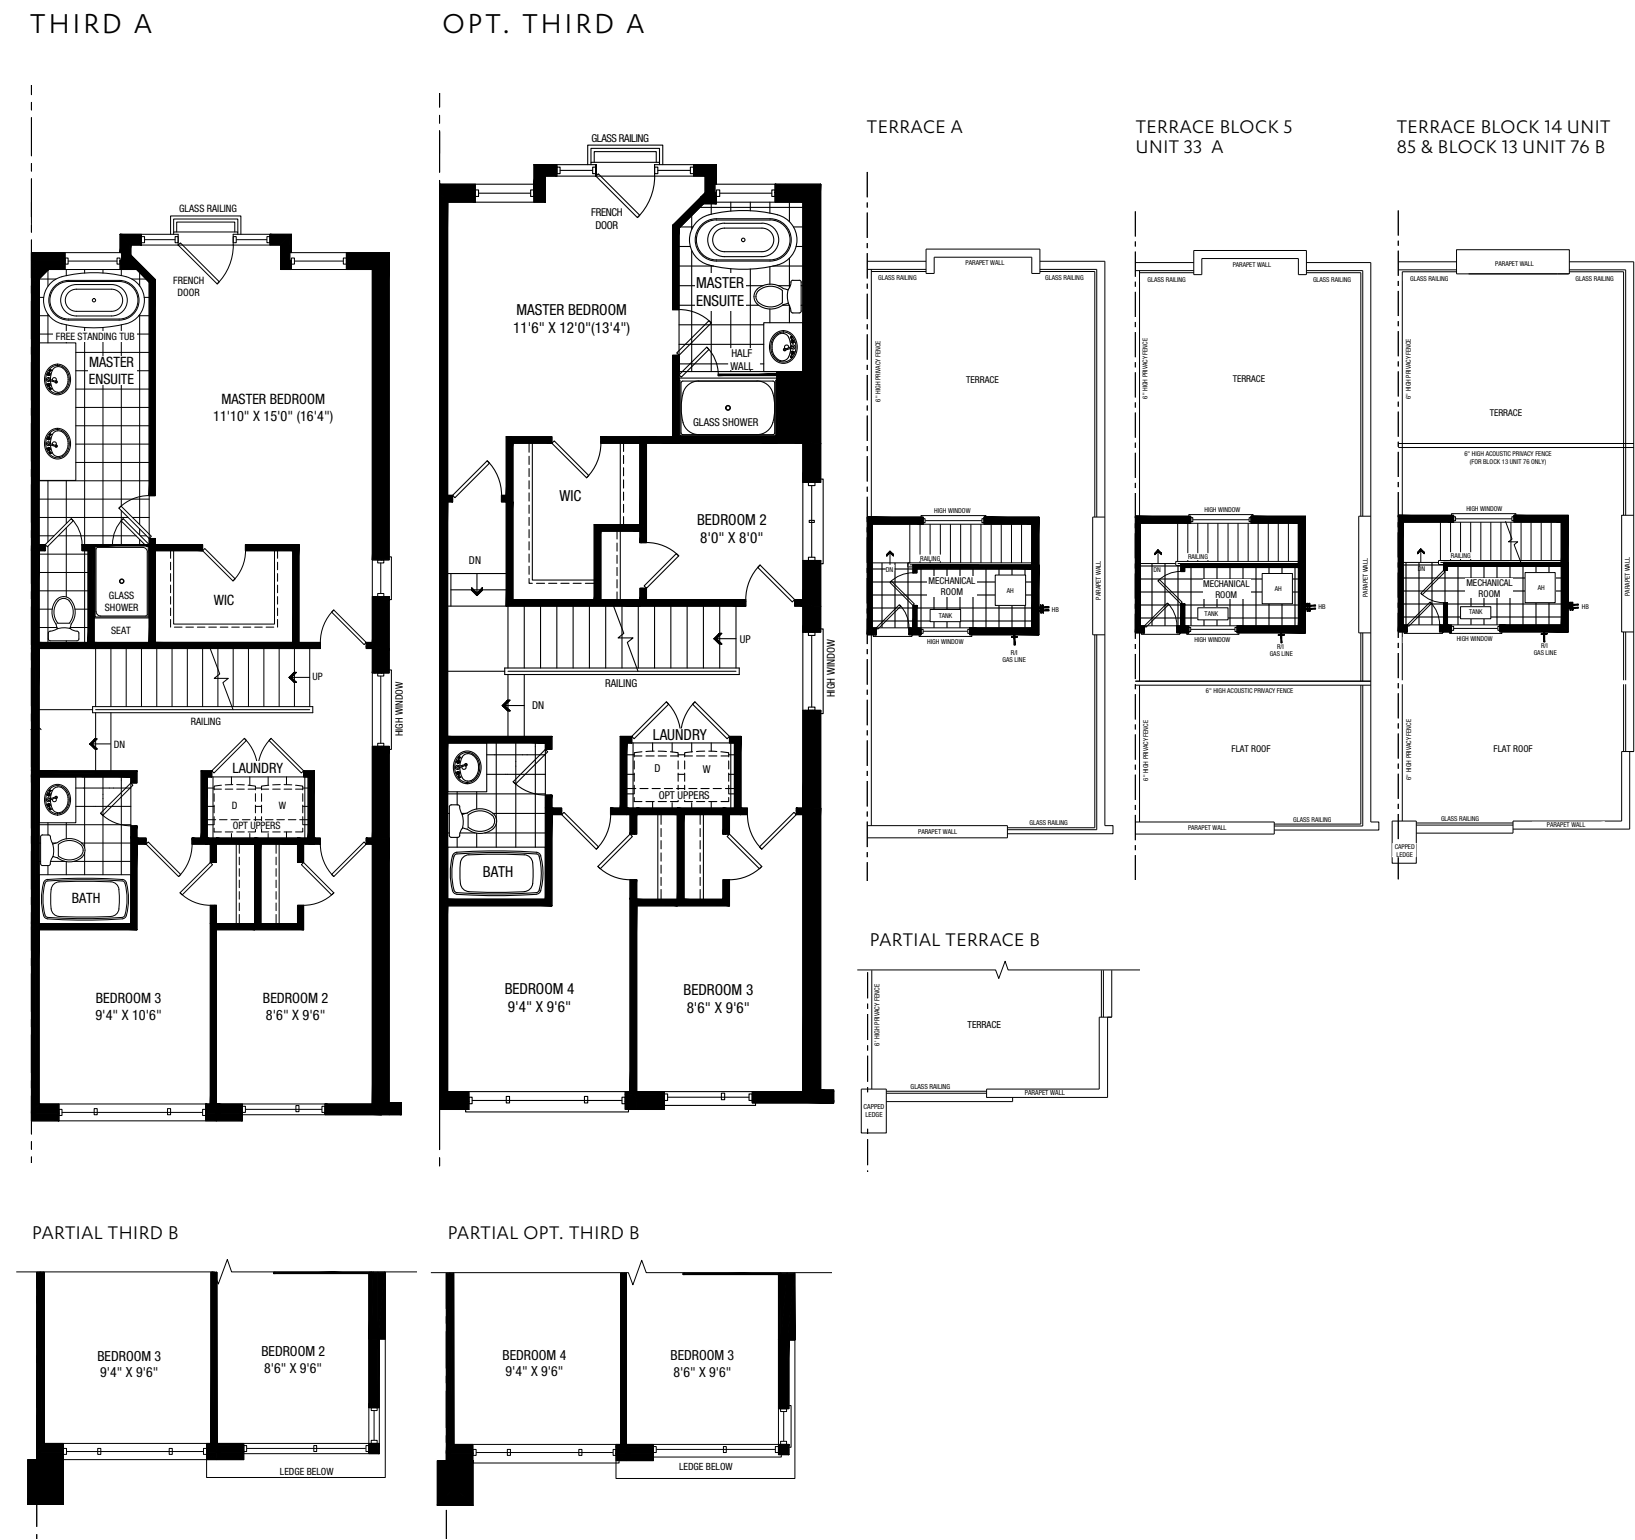

RLT-05 CORNER A


BLOCK 17 UNIT 107
3 BEDROOM
2 BATH & 2 POWDER

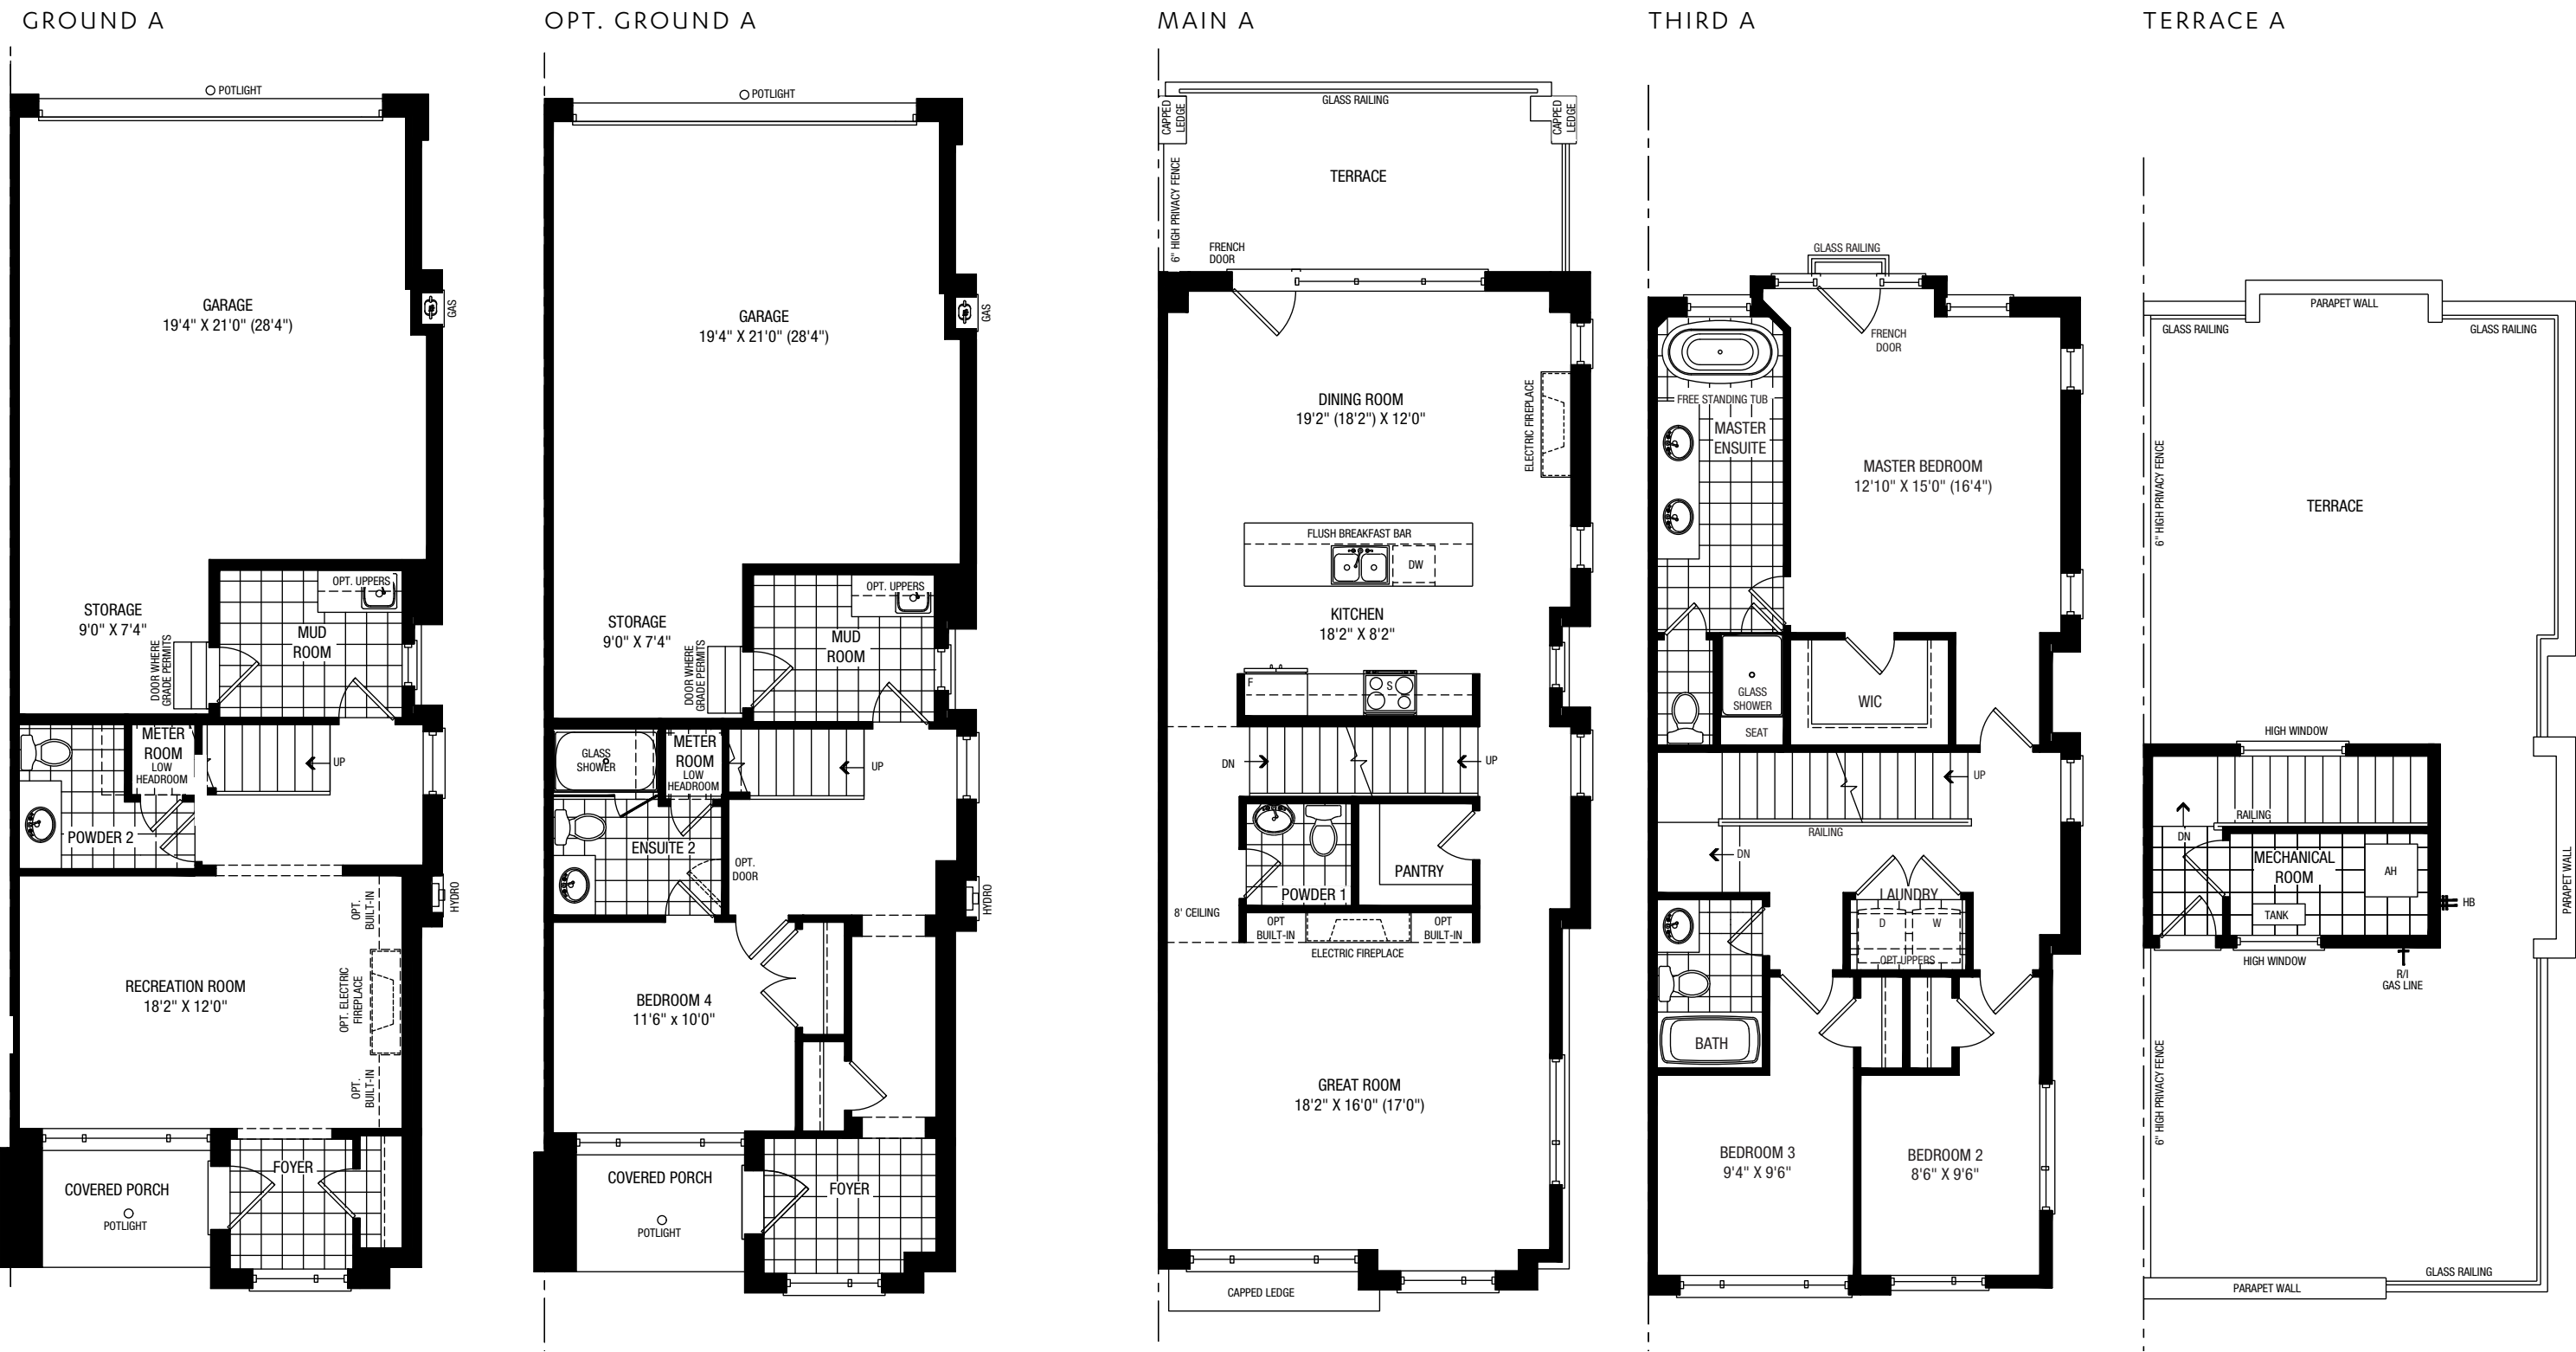


RLT-05 CORNER B

BLOCK 18 UNIT 108
3 BEDROOM
2 BATH & 2 POWDER


GROUND B

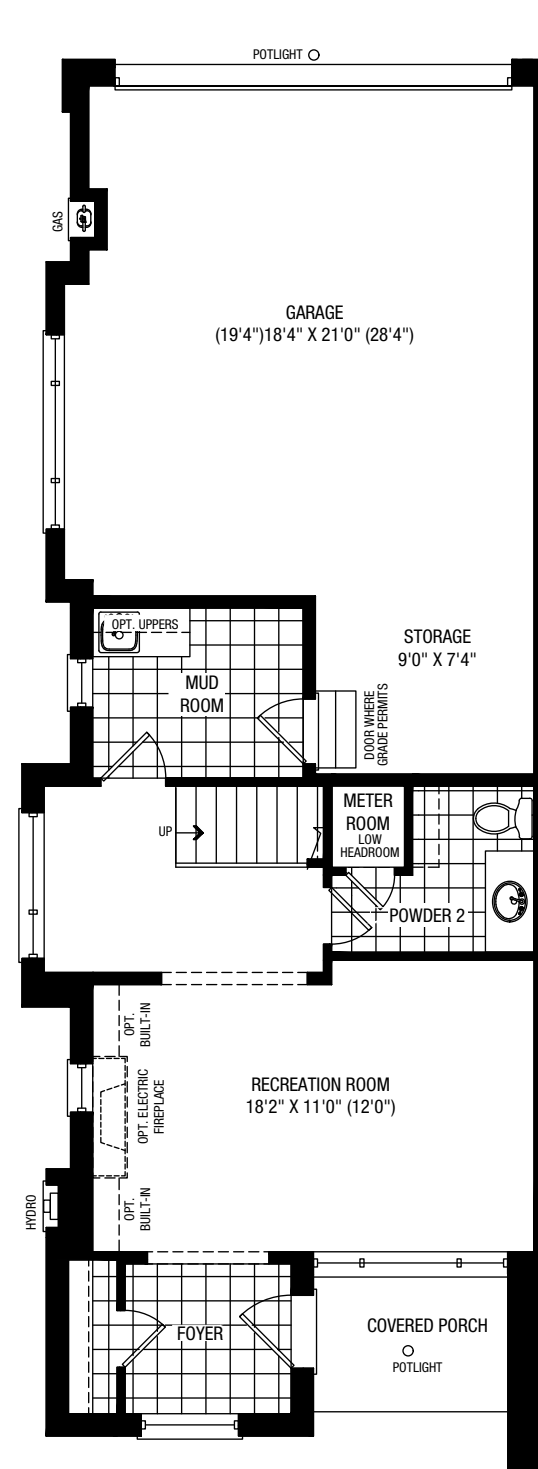


OPT. GROUND B

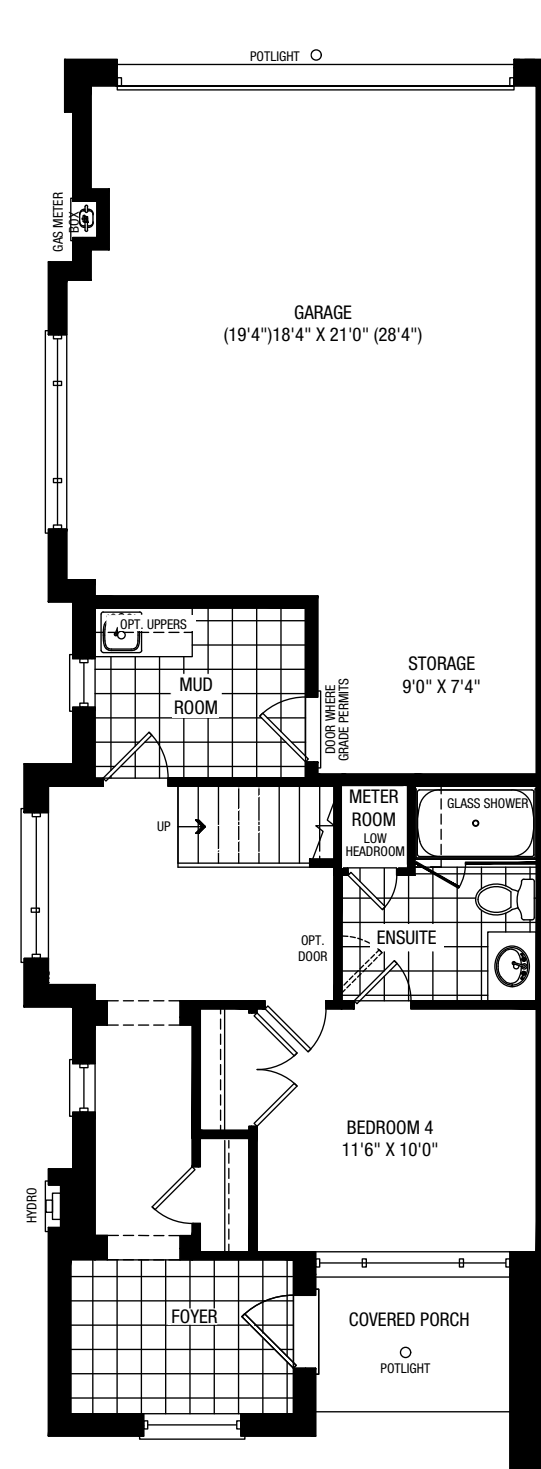


MAIN B

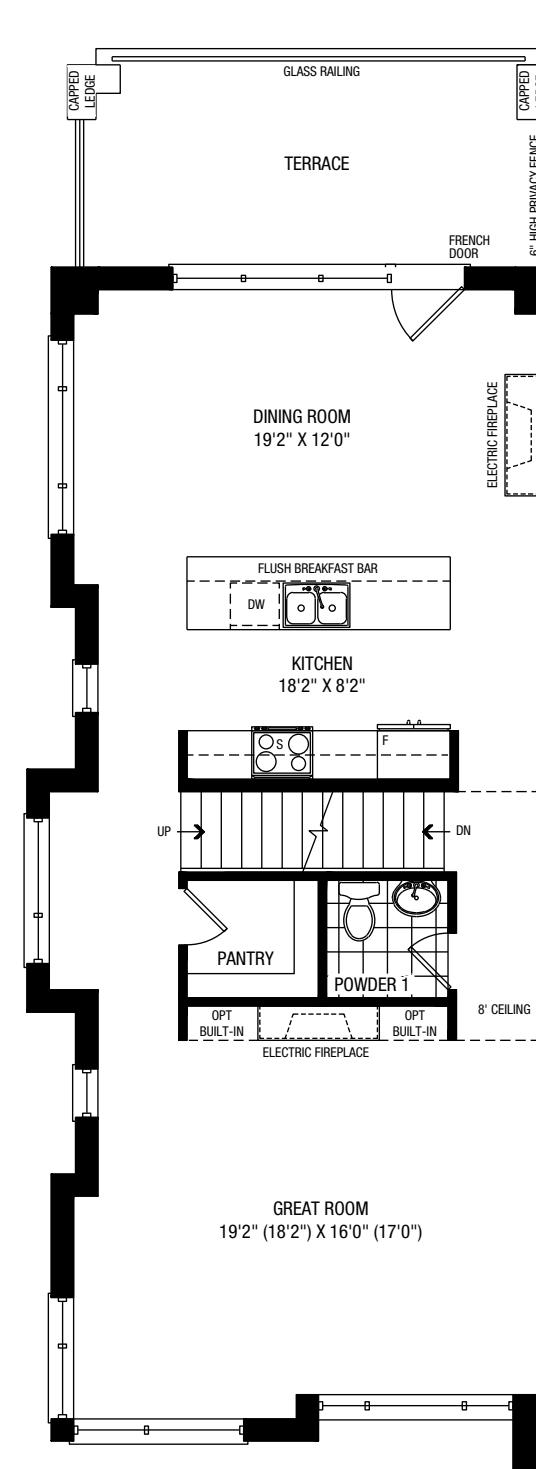

THIRD B

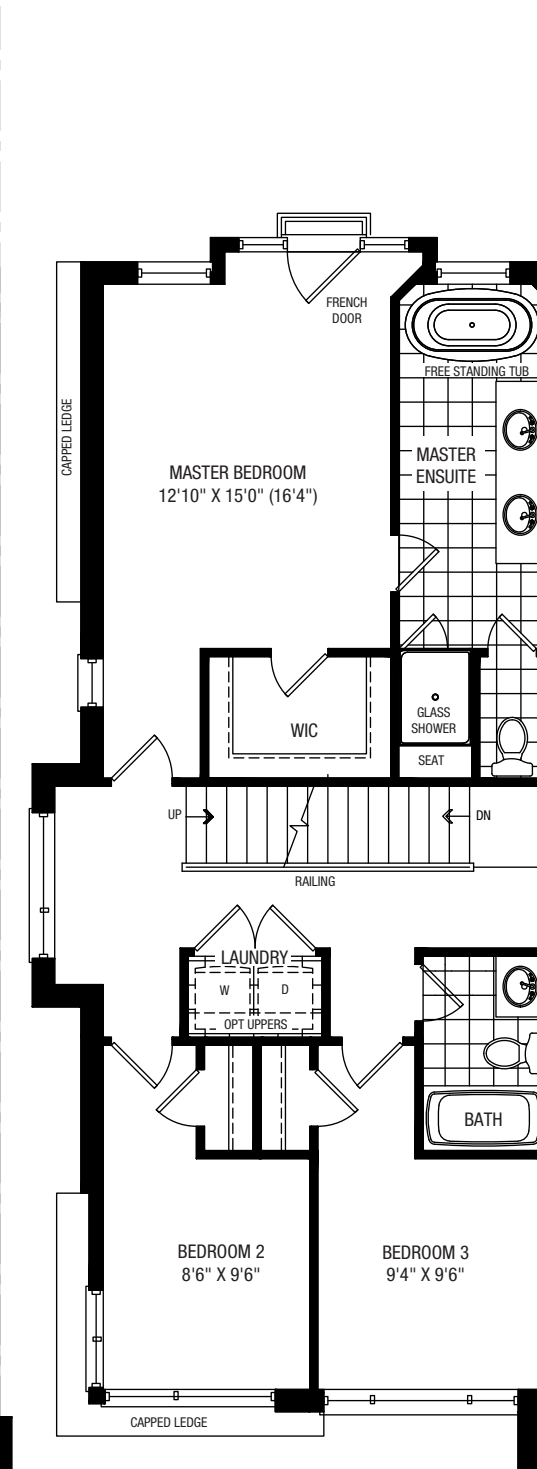


TERRACE B

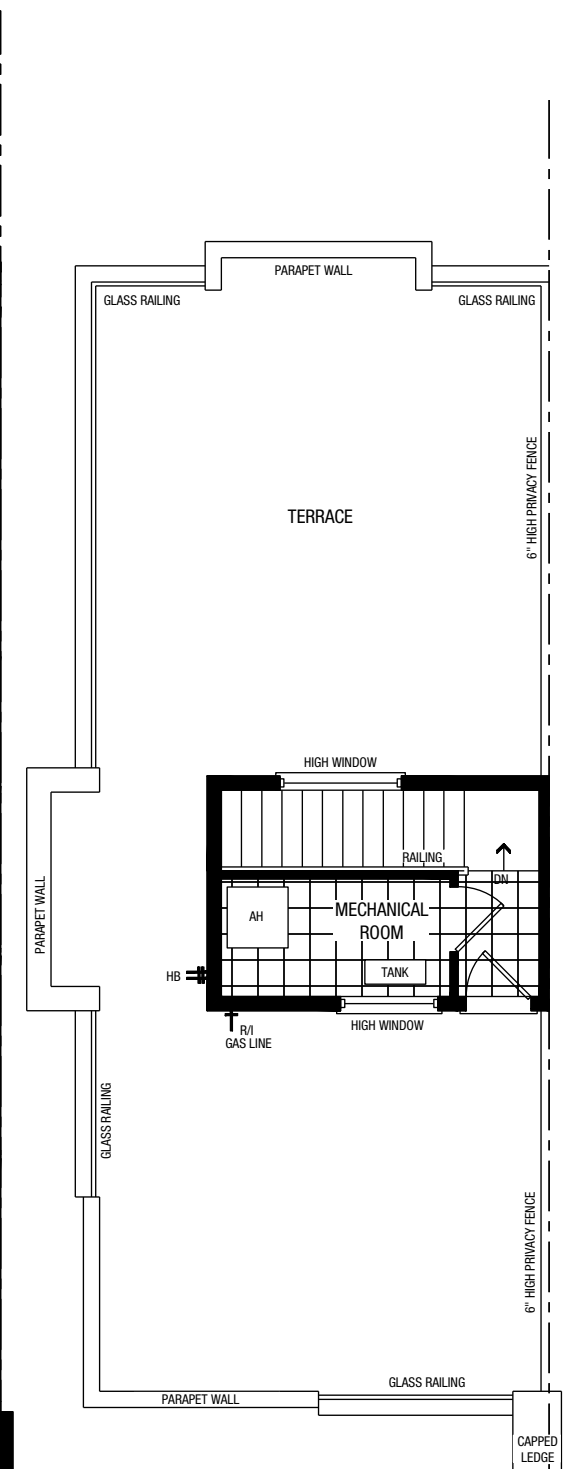


RLT-06 END

3 BEDROOM
2 BATH & 2 POWDER


GROUND ‘A&B’

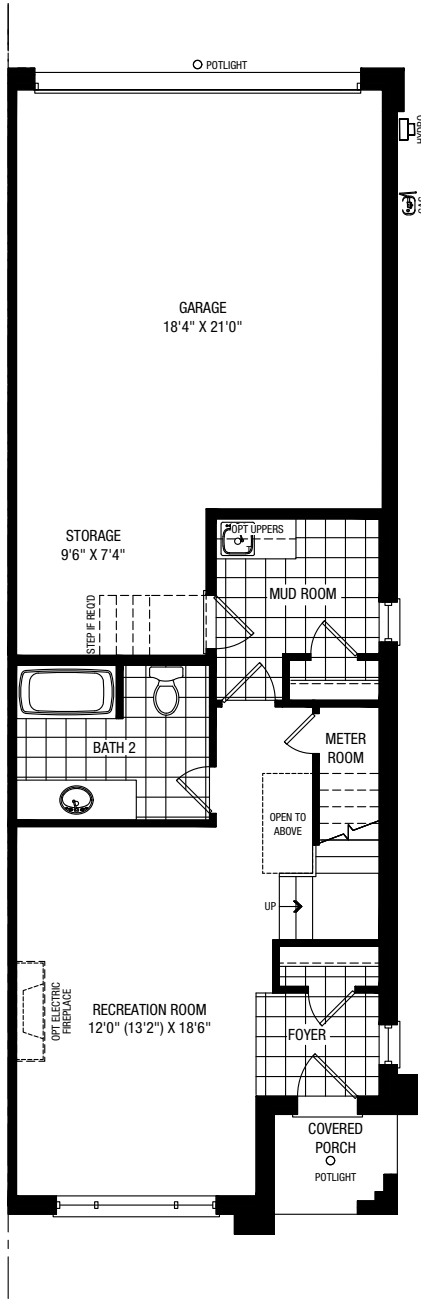


OPT. GROUND ‘A&B’

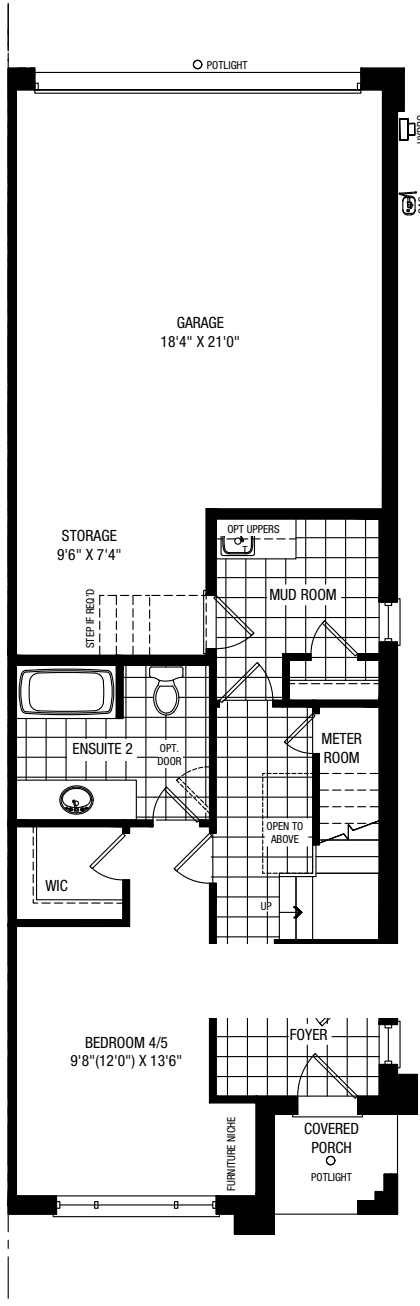


MAIN ‘A&B’

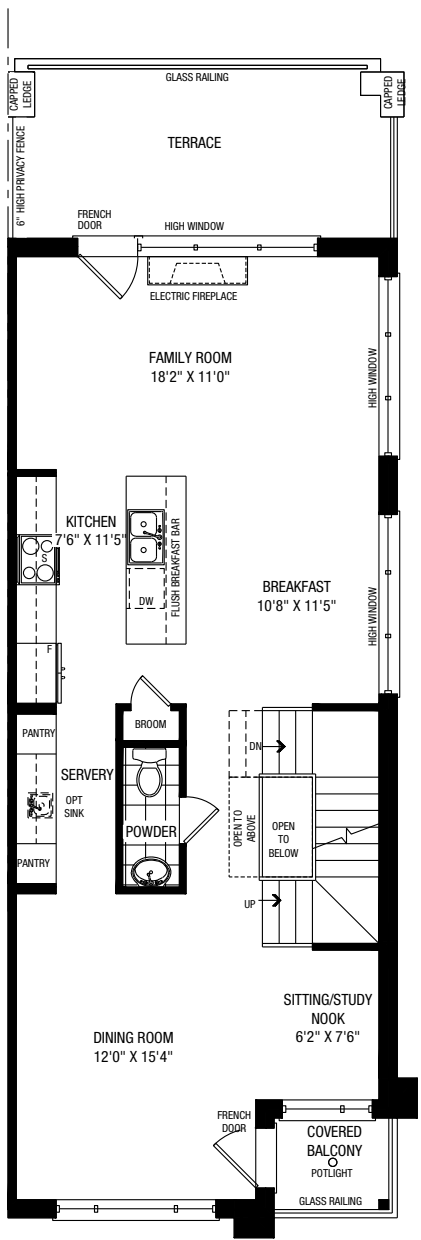


THIRD ‘A&B’

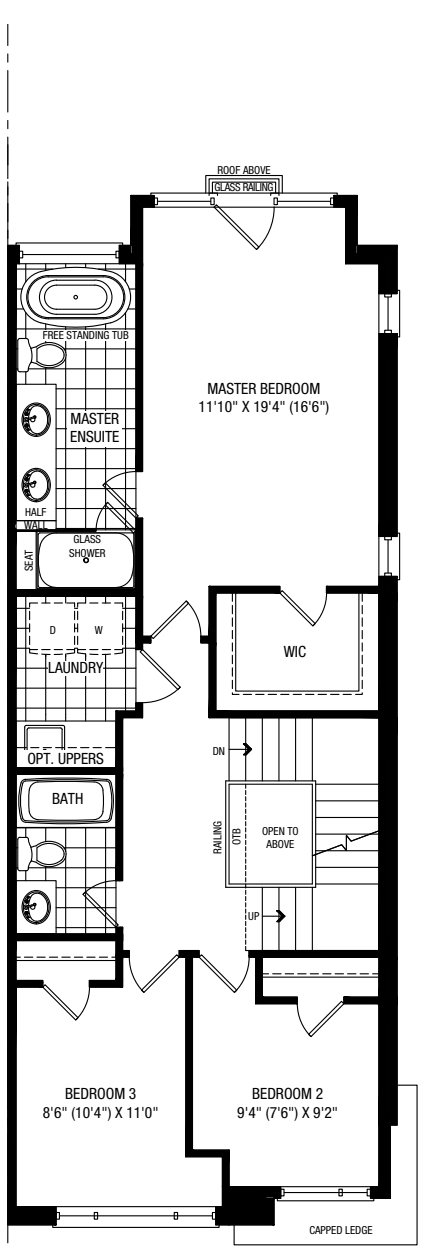

OPT. THIRD ‘A&B’

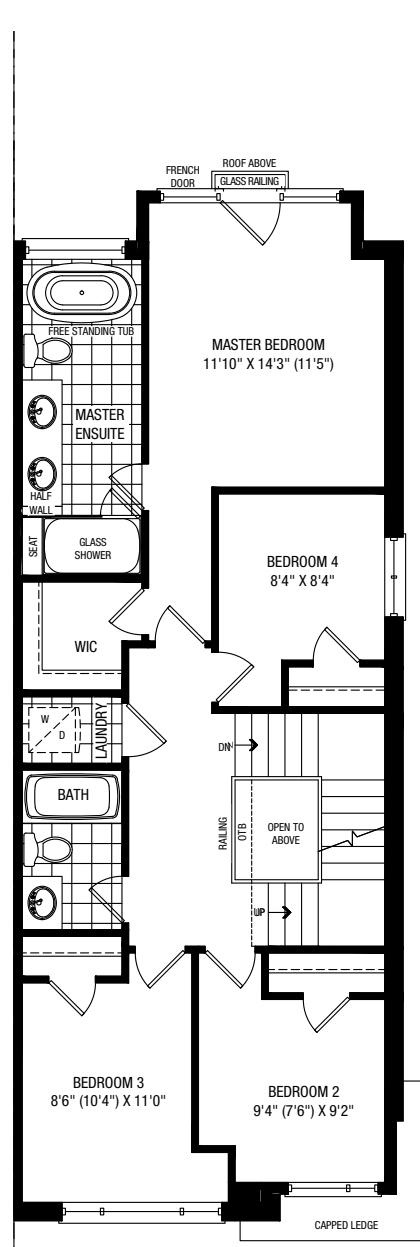

TERRACE ‘A&B’

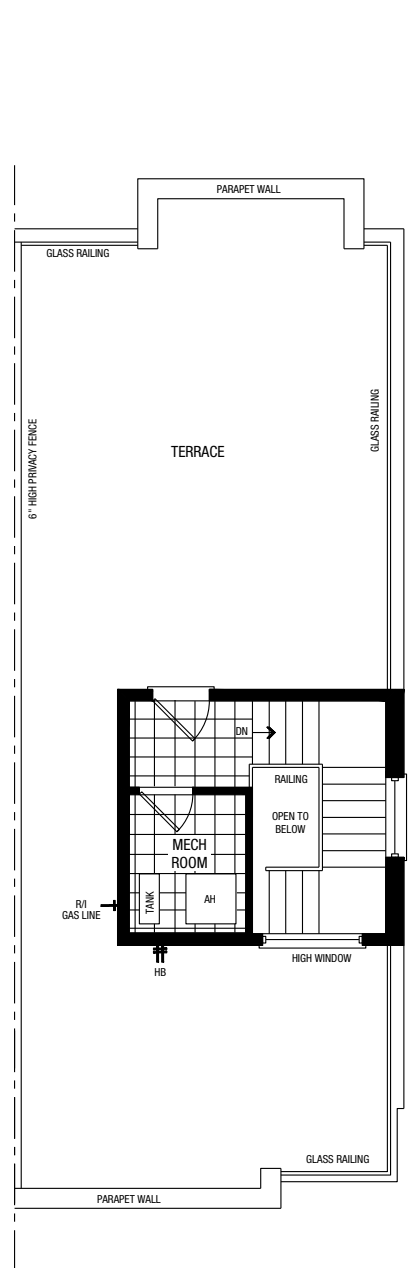


Plan is not to scale and all illustrations are artist concept only. Dimensions, specifications, layouts and materials are approximate only and are subject to change without notice. Tile patterns may vary. Window size and location may vary. Actual usable floor space may vary from stated floor area. Bulkheads required for mechanical purposes such as kitchen and washroom exhausts and heating and cooling ducts have not been indicated. Balcony location(s) and sizes vary per floor. Furniture and islands shown are displayed for illustration purposes only and are not included in the sale price. Suites are sold unfurnished. E.&O.E.


RLT-07

4 BEDROOM
3 BATH & 1 POWDER


GROUND A

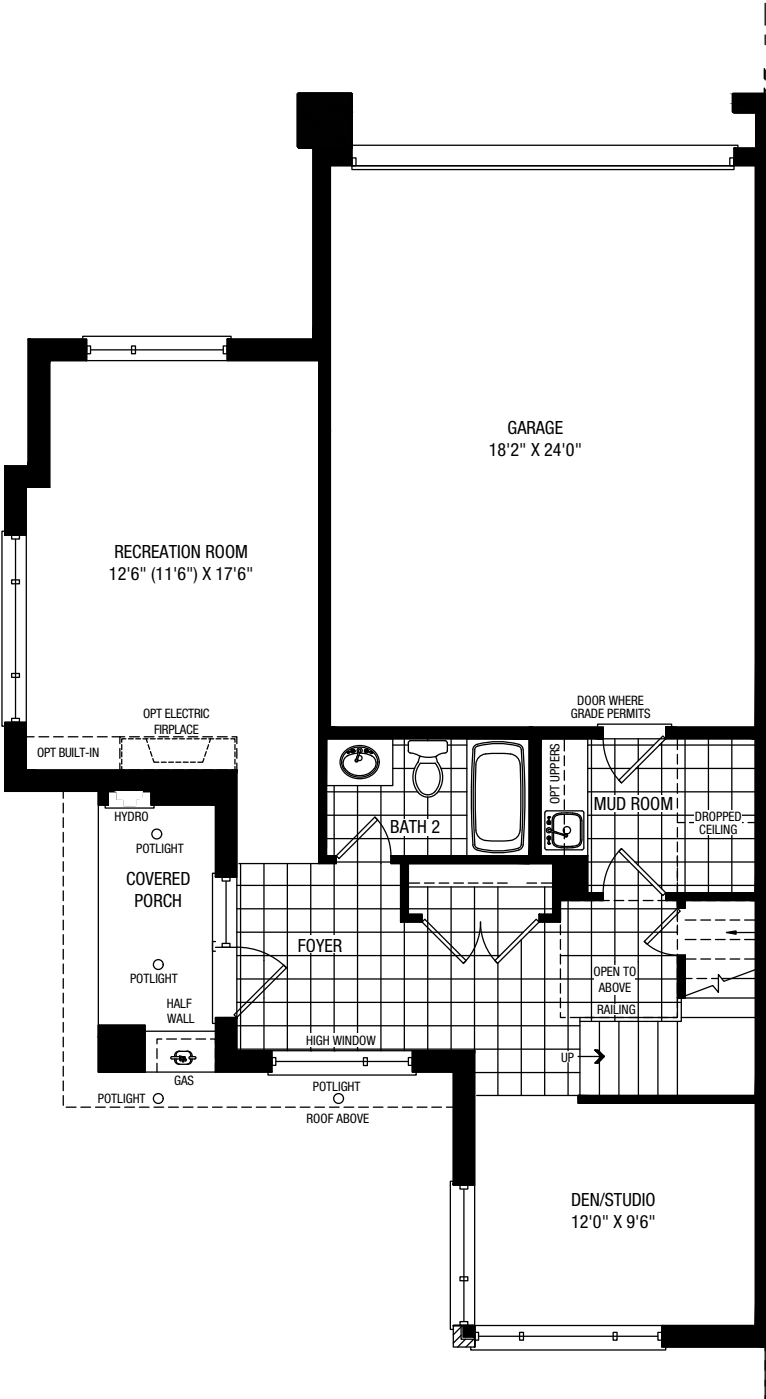


OPT. GROUND A

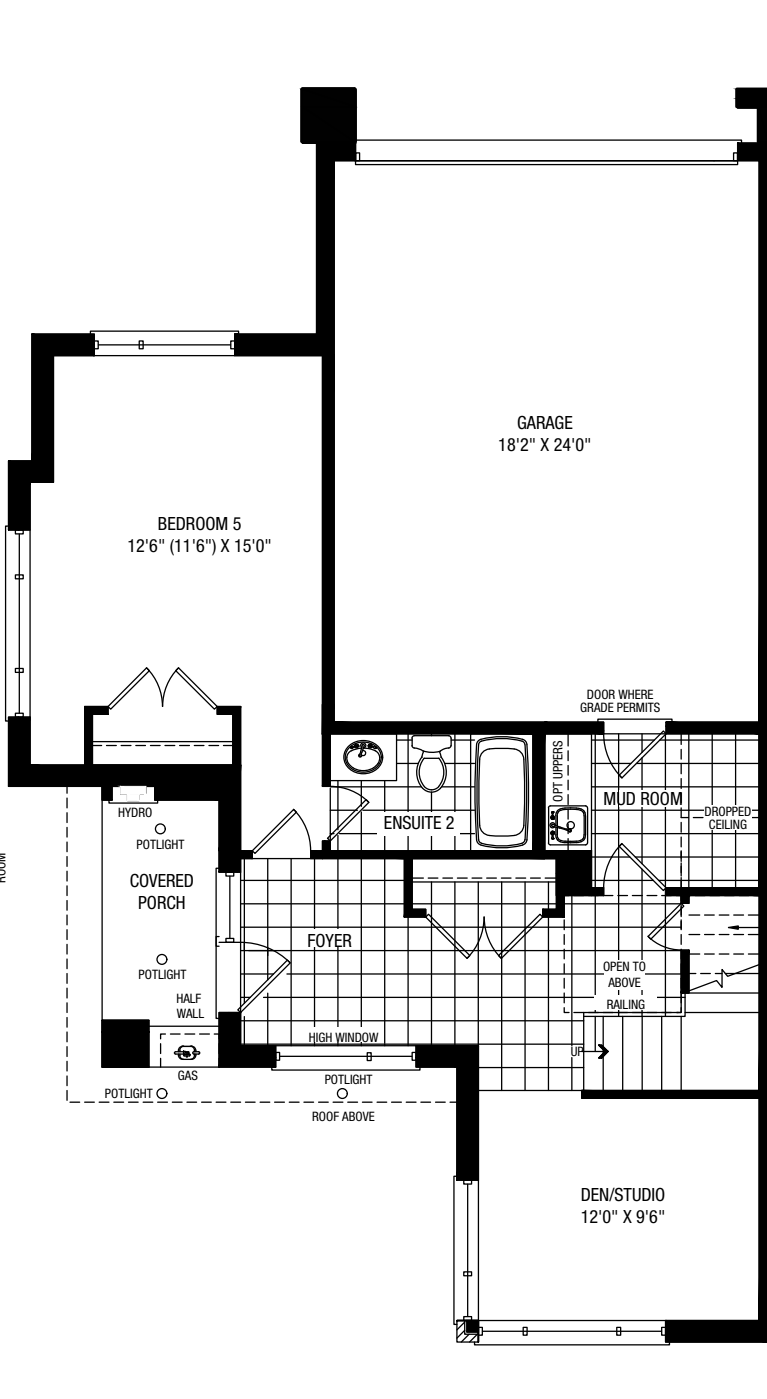


MAIN A

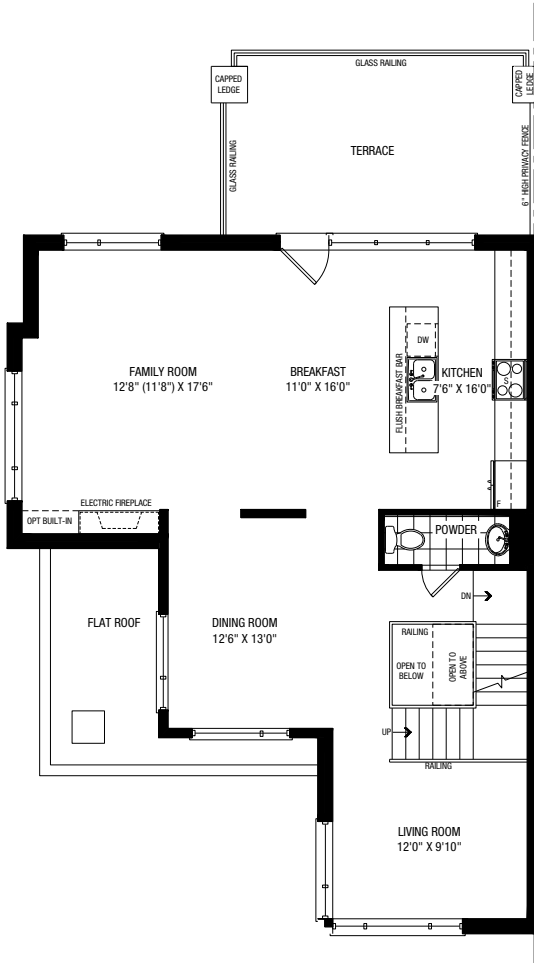

THIRD A

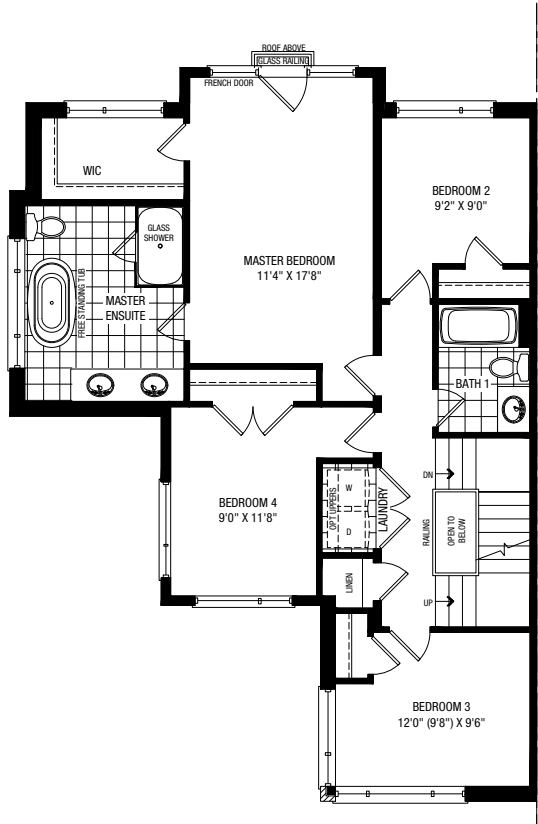

TERRACE A
BLOCK 5 UNIT 27 &
BLOCK 14 UNIT 80

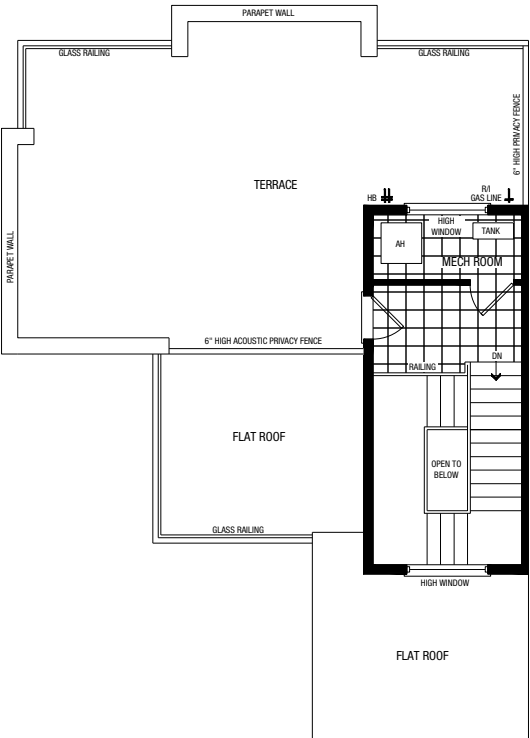


Plan is not to scale and all illustrations are artist concept only. Dimensions, specifications, layouts and materials are approximate only and are subject to change without notice. Tile patterns may vary. Window size and location may vary. Actual usable floor space may vary from stated floor area. Bulkheads required for mechanical purposes such as kitchen and washroom exhausts and heating and cooling ducts have not been indicated. Balcony location(s) and sizes vary per floor. Furniture and islands shown are displayed for illustration purposes only and are not included in the sale price. Suites are sold unfurnished. E.&O.E.


RLT-08

5 BEDROOM
3 BATH & 1 POWDER


GROUND A

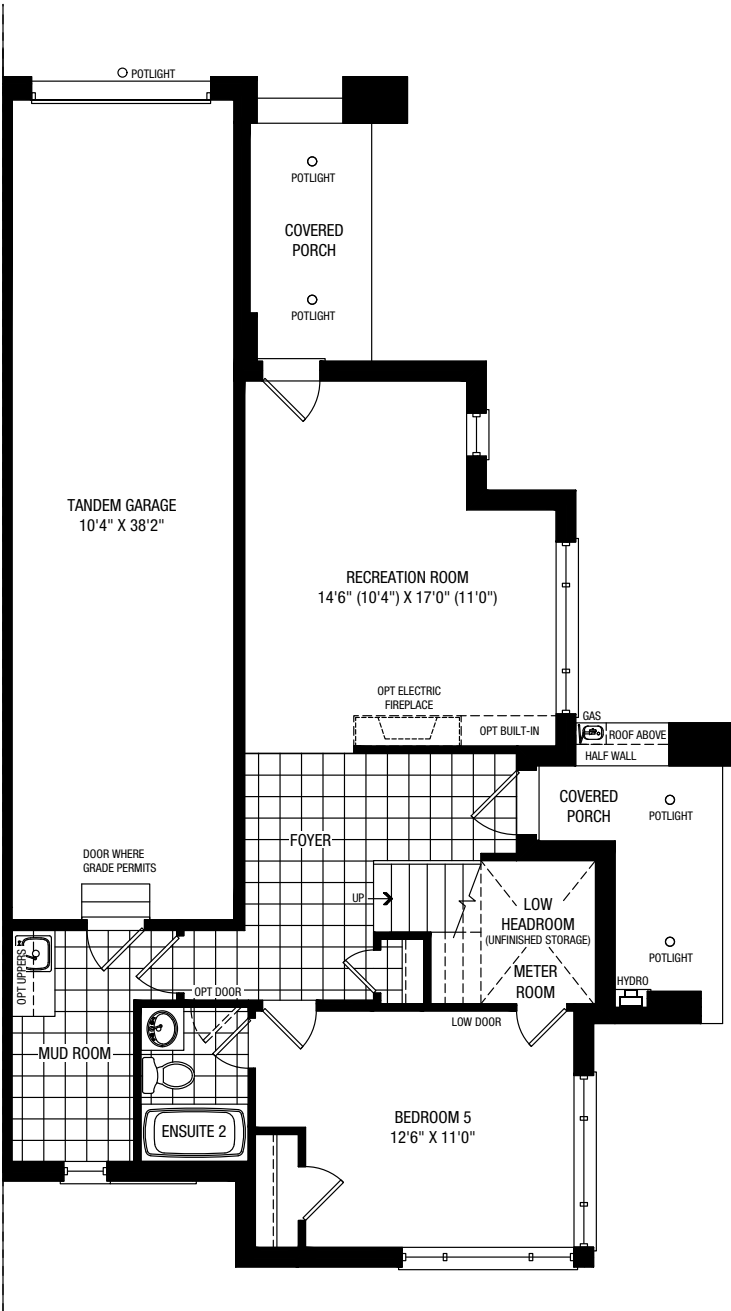


MAIN A

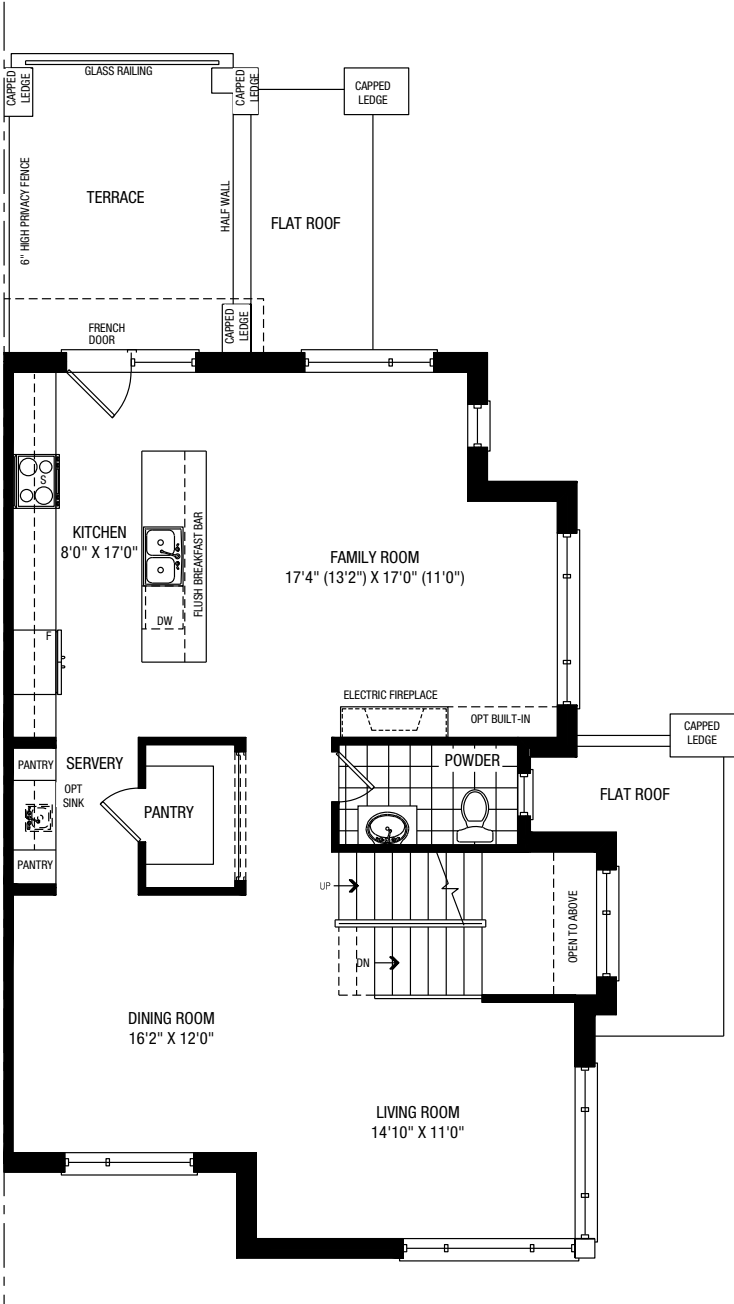

THIRD A

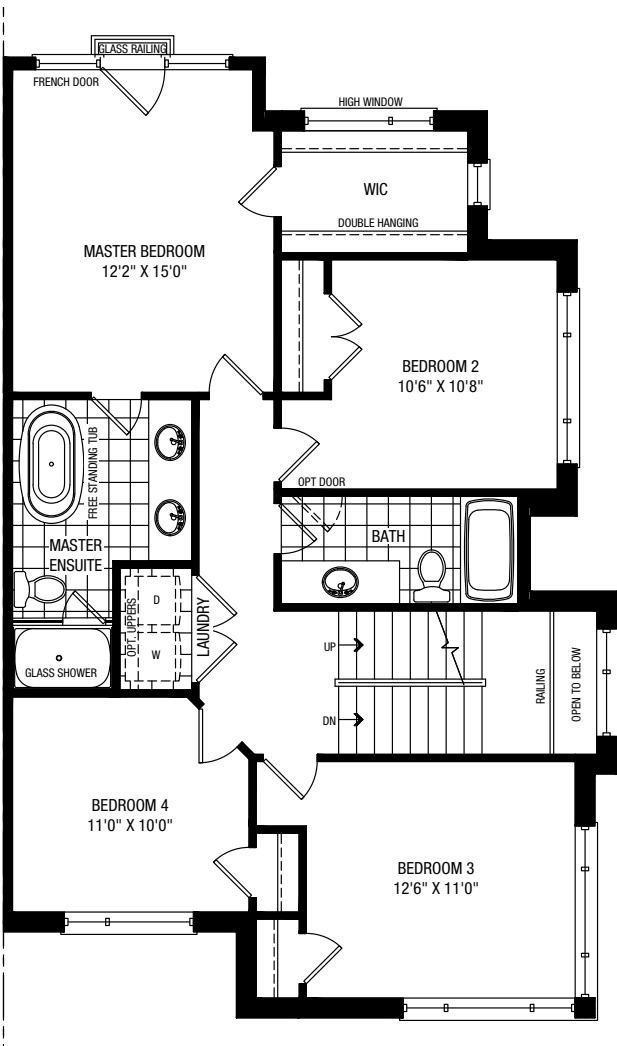


TERRACE BLOCK 13 UNIT 79 &
BLOCK 21 UNIT 138 & 18 A

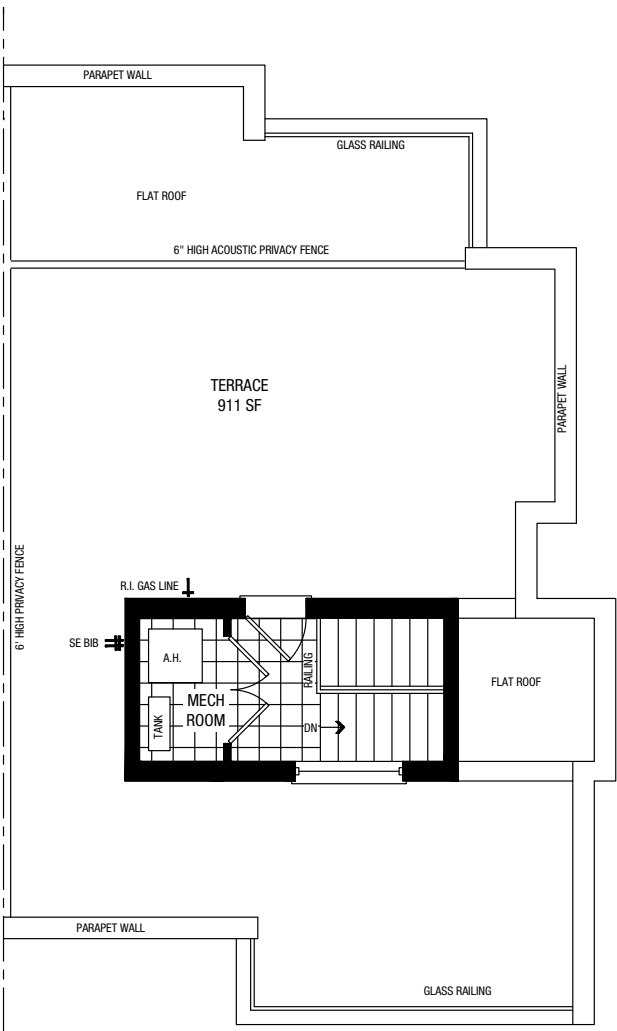


RLT-09

3 BEDROOM
2 BATH & 2 POWDER


BASEMENT A

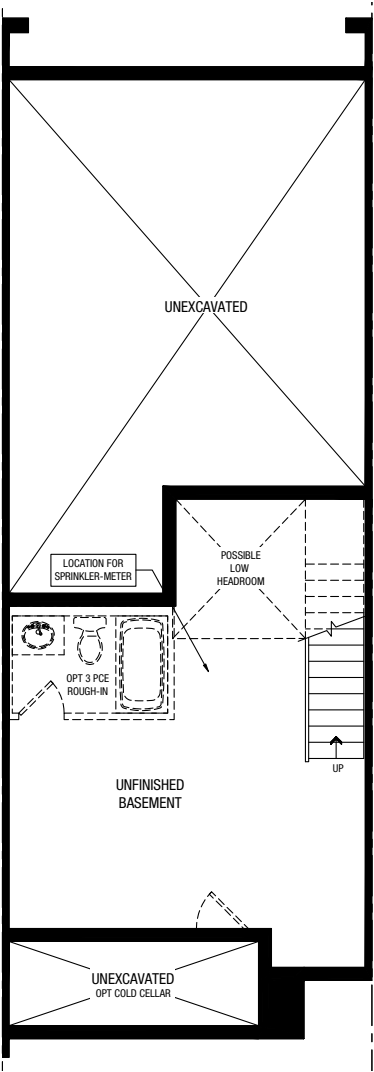


GROUND A

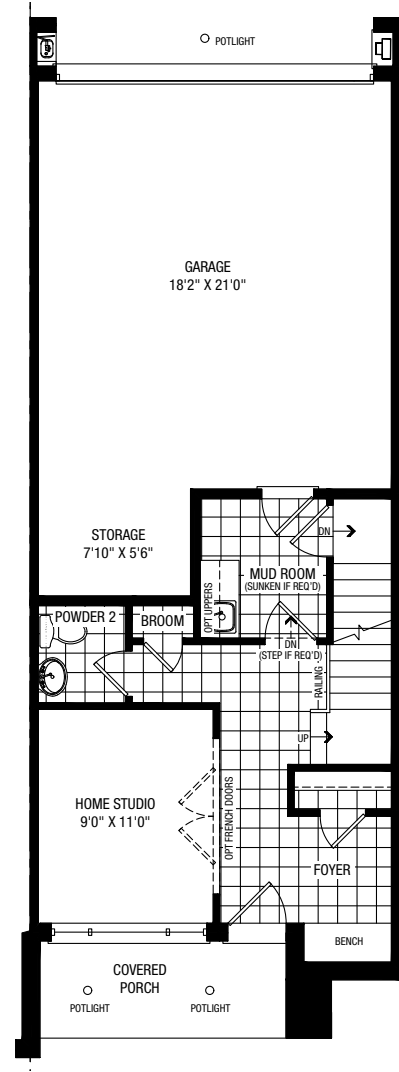


OPT. GROUND A

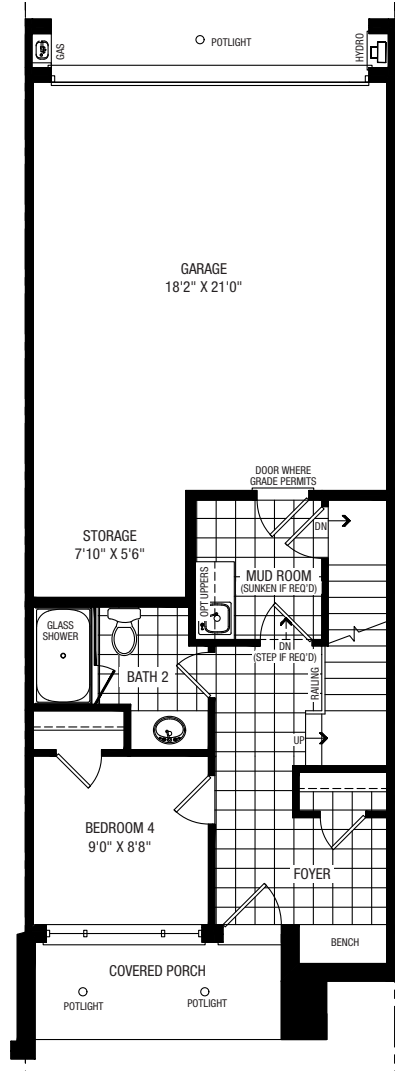


MAIN A

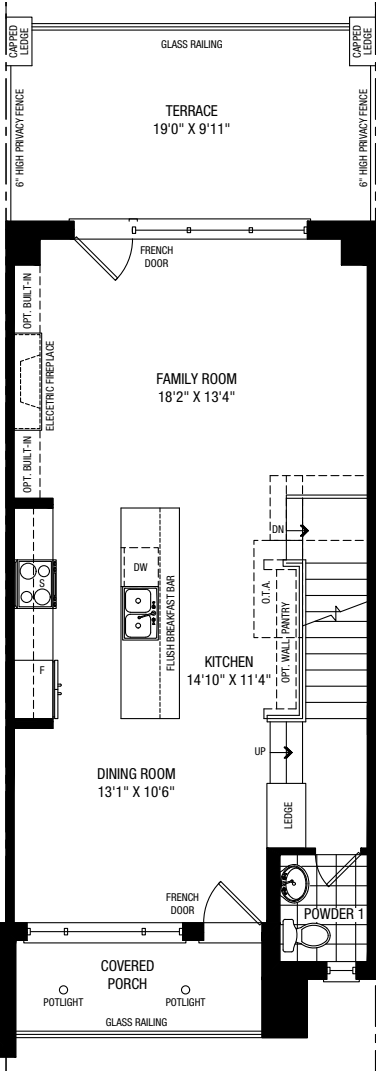


THIRD A

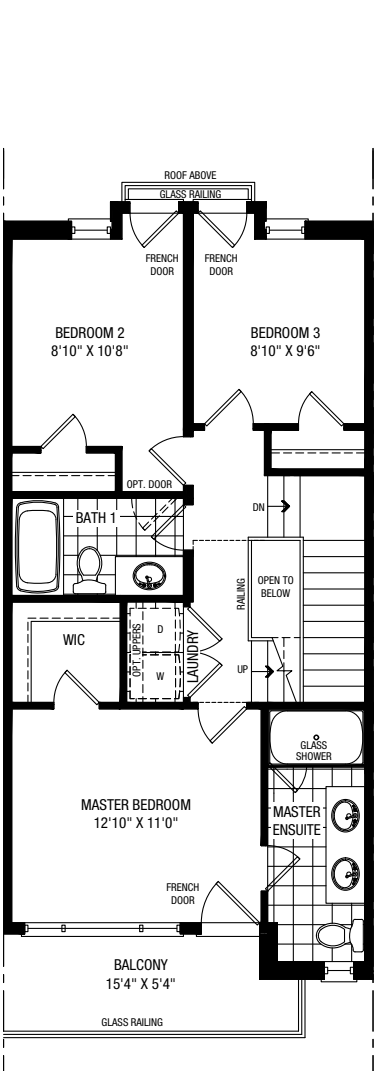


ROOF TERRACE A

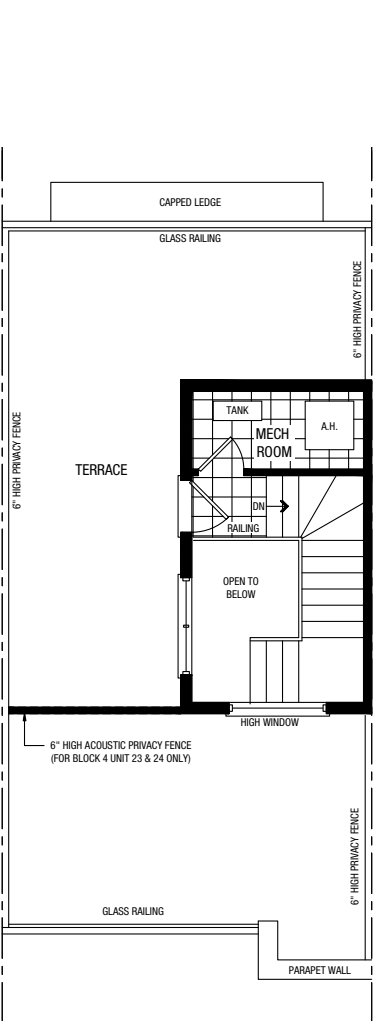


PARTIAL BASEMENT B

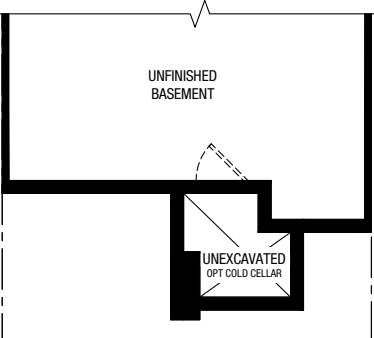


PARTIAL GROUND B

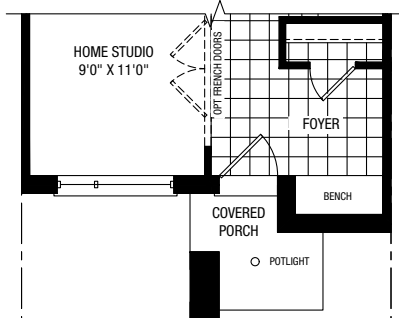


PARTIAL OPT. GROUND B

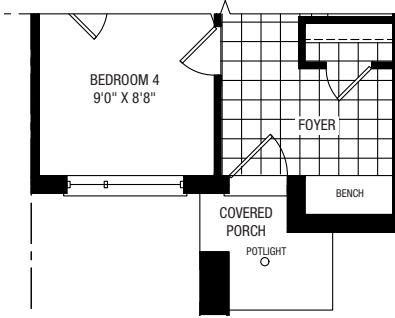


PARTIAL OPT. MAIN B

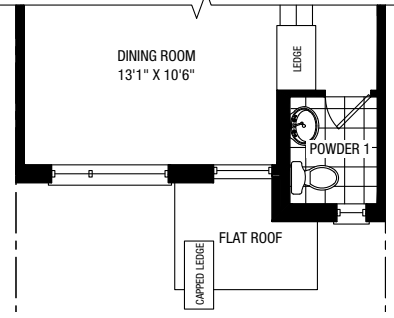

PARTIAL THIRD B

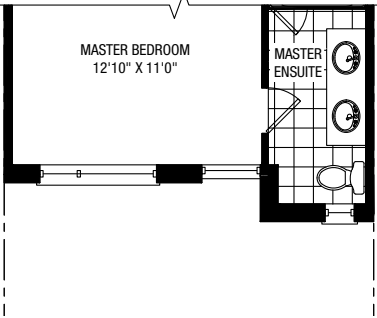


PARTIAL ROOF TERRACE B

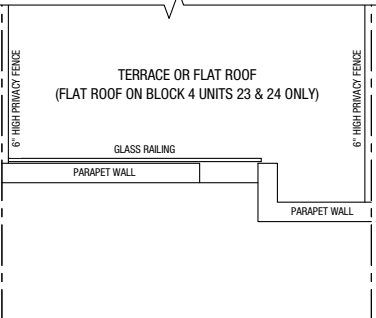


RLT-10

3 BEDROOM
2 BATH & 2 POWDER


BASEMENT A

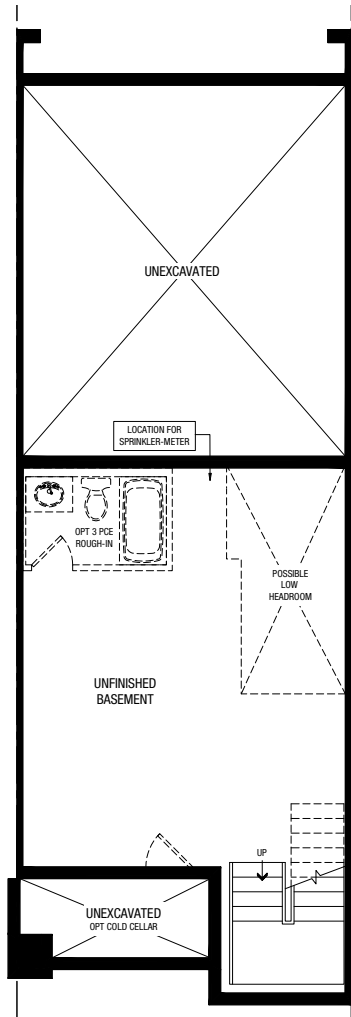


GROUND A

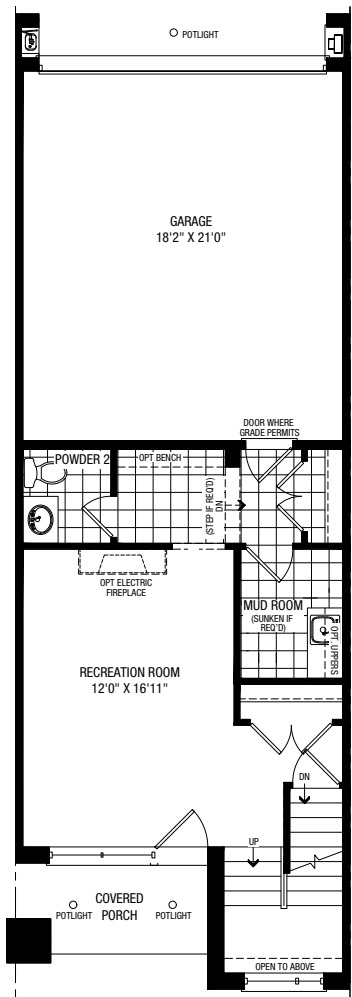


OPT. GROUND A

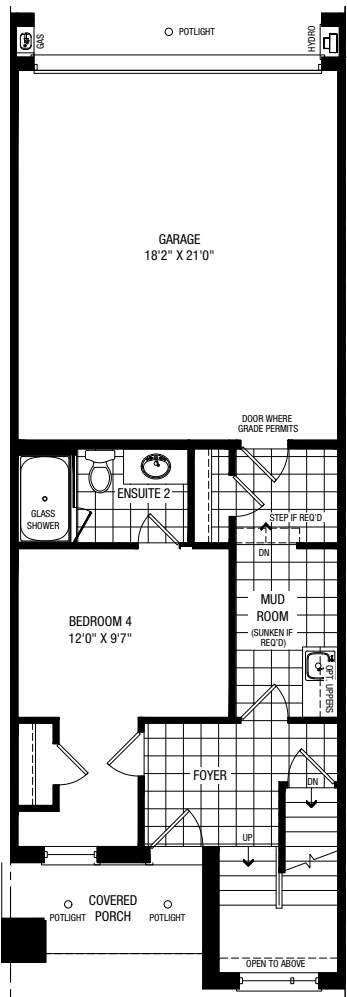


MAIN A

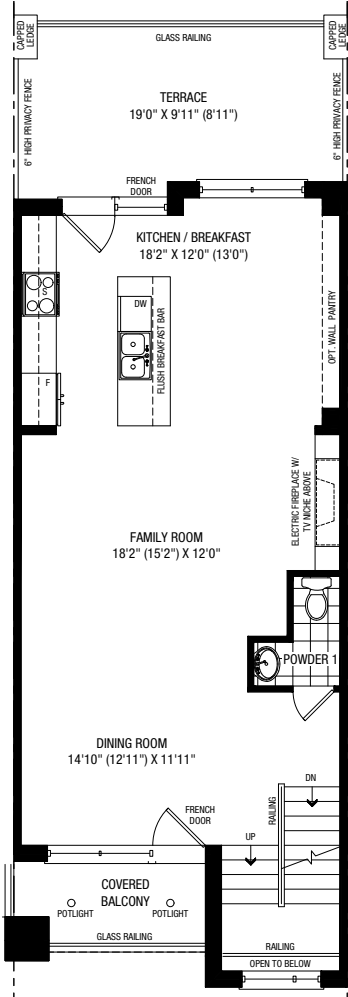


THIRD A

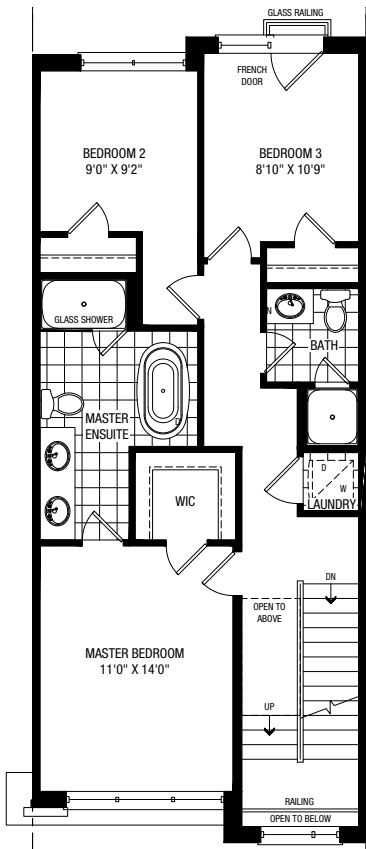


ROOF TERRACE A

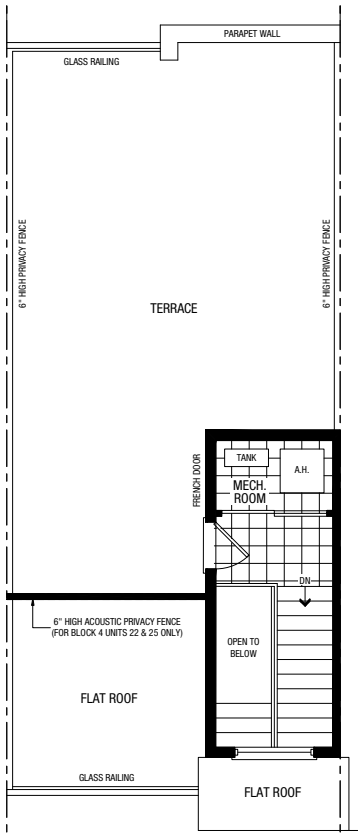


PARTIAL BASEMENT B

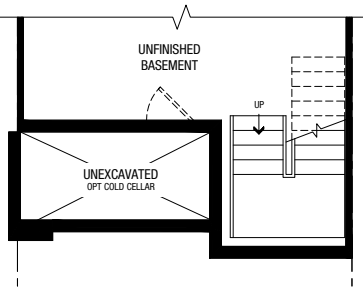


PARTIAL GROUND B

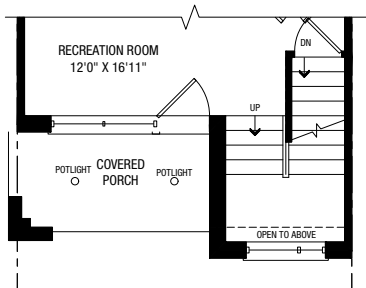


PARTIAL OPT. GROUND B

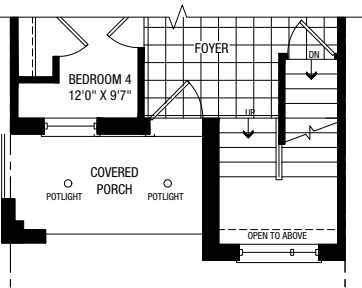


PARTIAL OPT. MAIN B

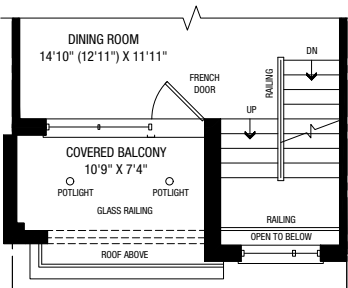

PARTIAL THIRD B

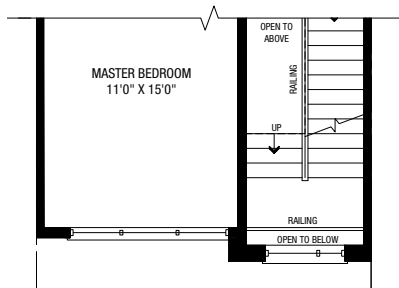

PARTIAL ROOF TERRACE B

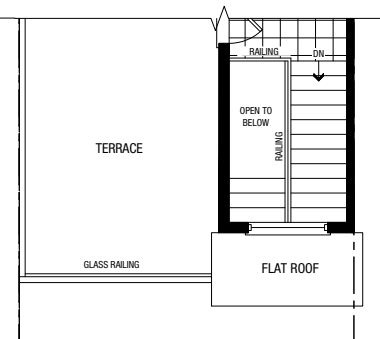


Plan is not to scale and all illustrations are artist concept only. Dimensions, specifications, layouts and materials are approximate only and are subject to change without notice. Tile patterns may vary. Window size and location may vary. Actual usable floor space may vary from stated floor area. Bulkheads required for mechanical purposes such as kitchen and washroom exhausts and heating and cooling ducts have not been indicated. Balcony location(s) and sizes vary per floor. Furniture and islands shown are displayed for illustration purposes only and are not included in the sale price. Suites are sold unfurnished. E.&O.E.


RLT-11 END

3 BEDROOM
3 BATH & 1 POWDER


BASEMENT A & B

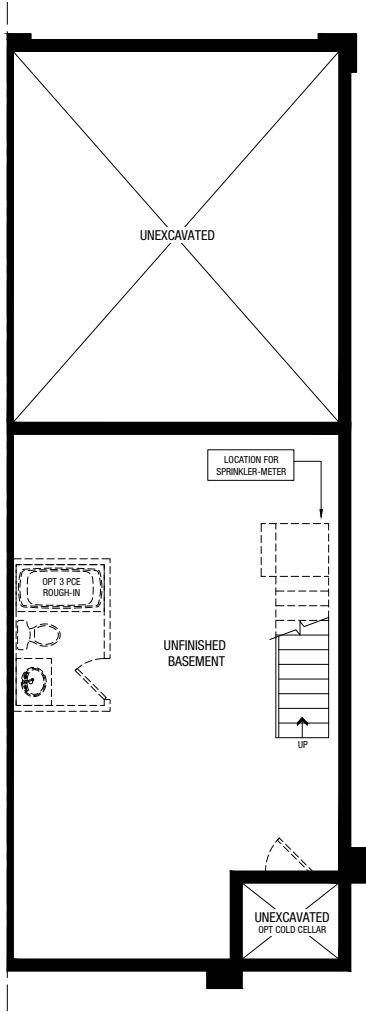


GROUND A & B

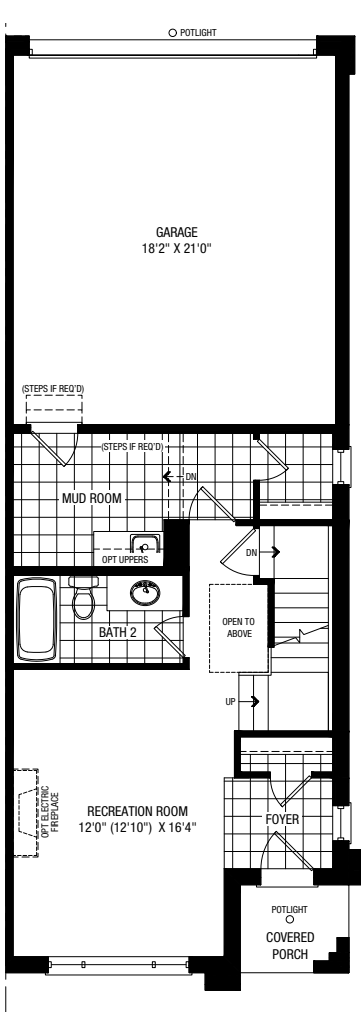


OPT. GROUND A & B

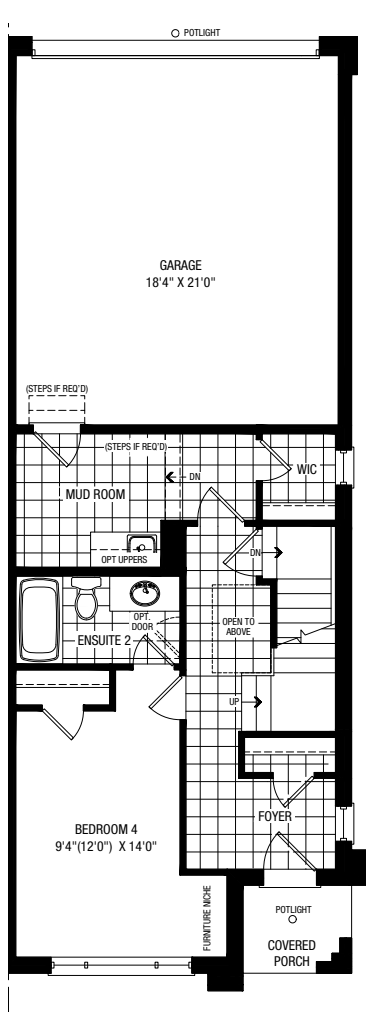


MAIN A & B

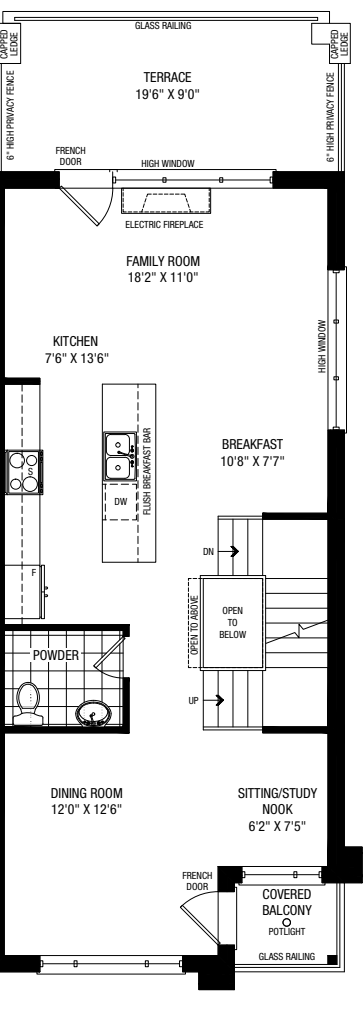


THIRD A & B

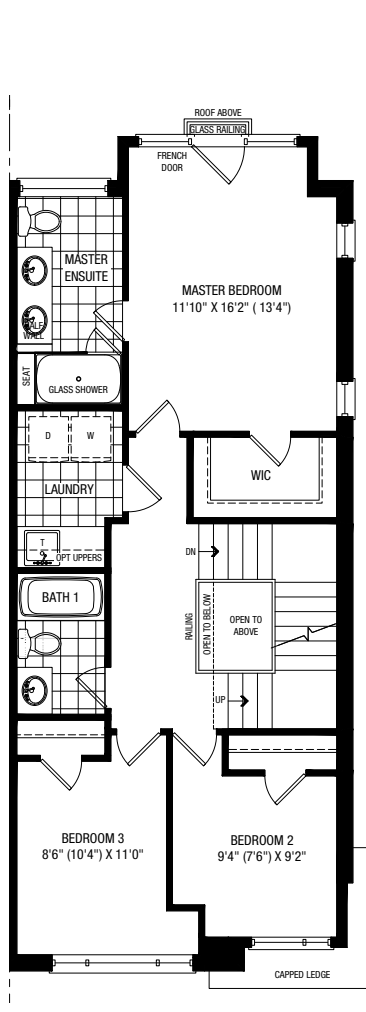

ROOF TERRACE A & B

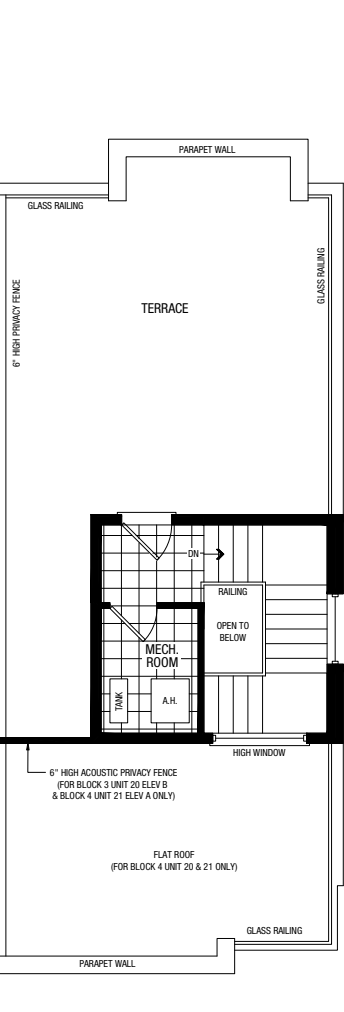


PARTIAL BASEMENT A & B

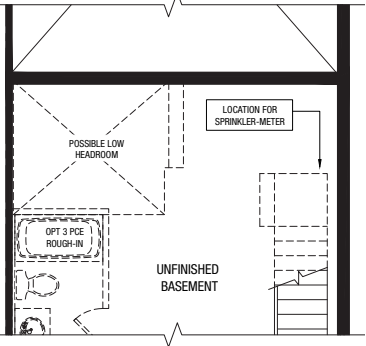


RLT-11 END UPGRADE

3 BEDROOM
3 BATH & 1 POWDER


BASEMENT A & B

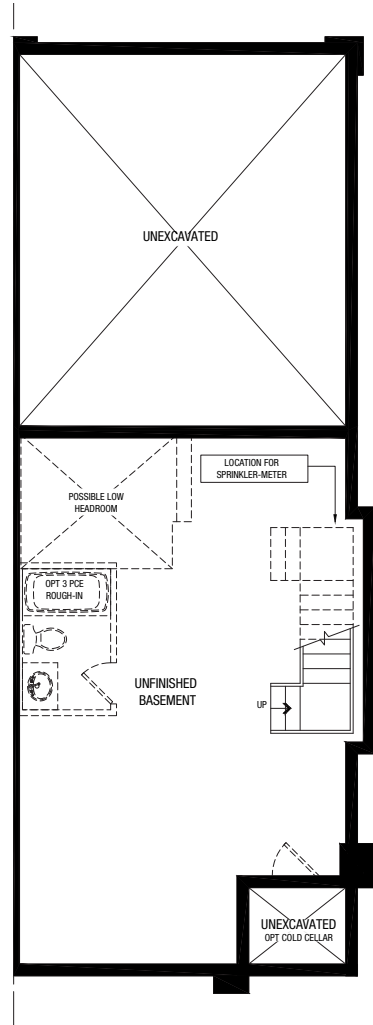


PARTIAL BASEMENT A & B

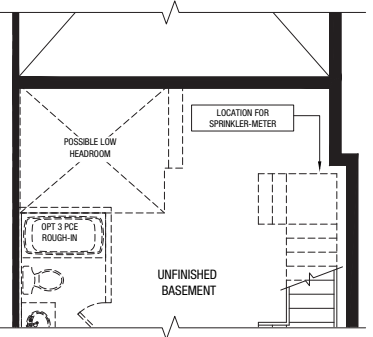


GROUND A & B

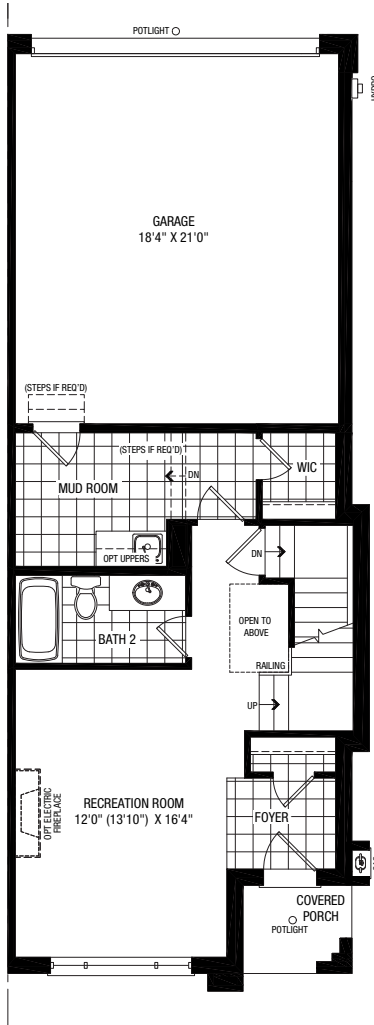


OPT. GROUND A & B

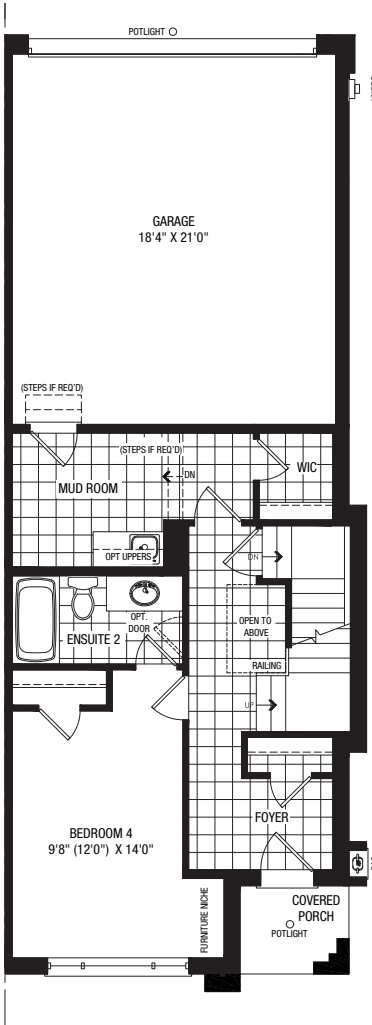

MAIN A & B

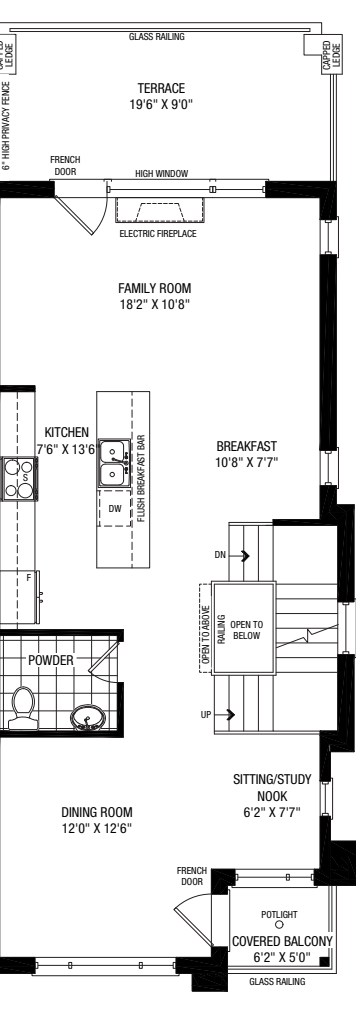

THIRD A & B

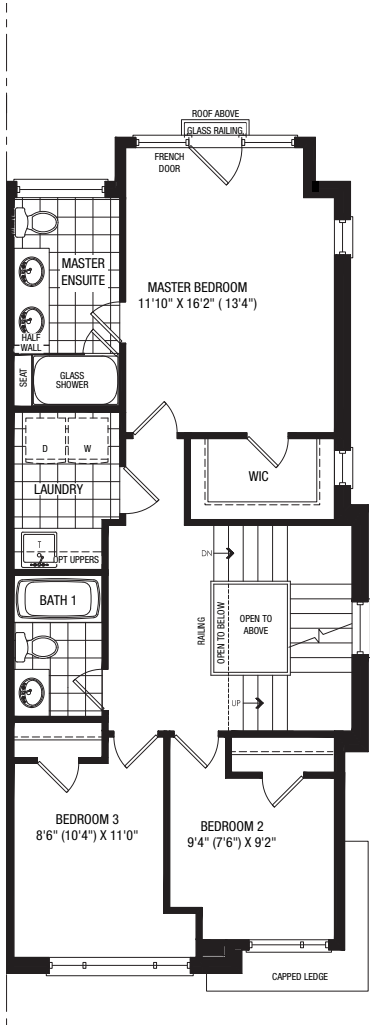

ROOF TERRACE A & B

